




Brutus 34 4,5x3

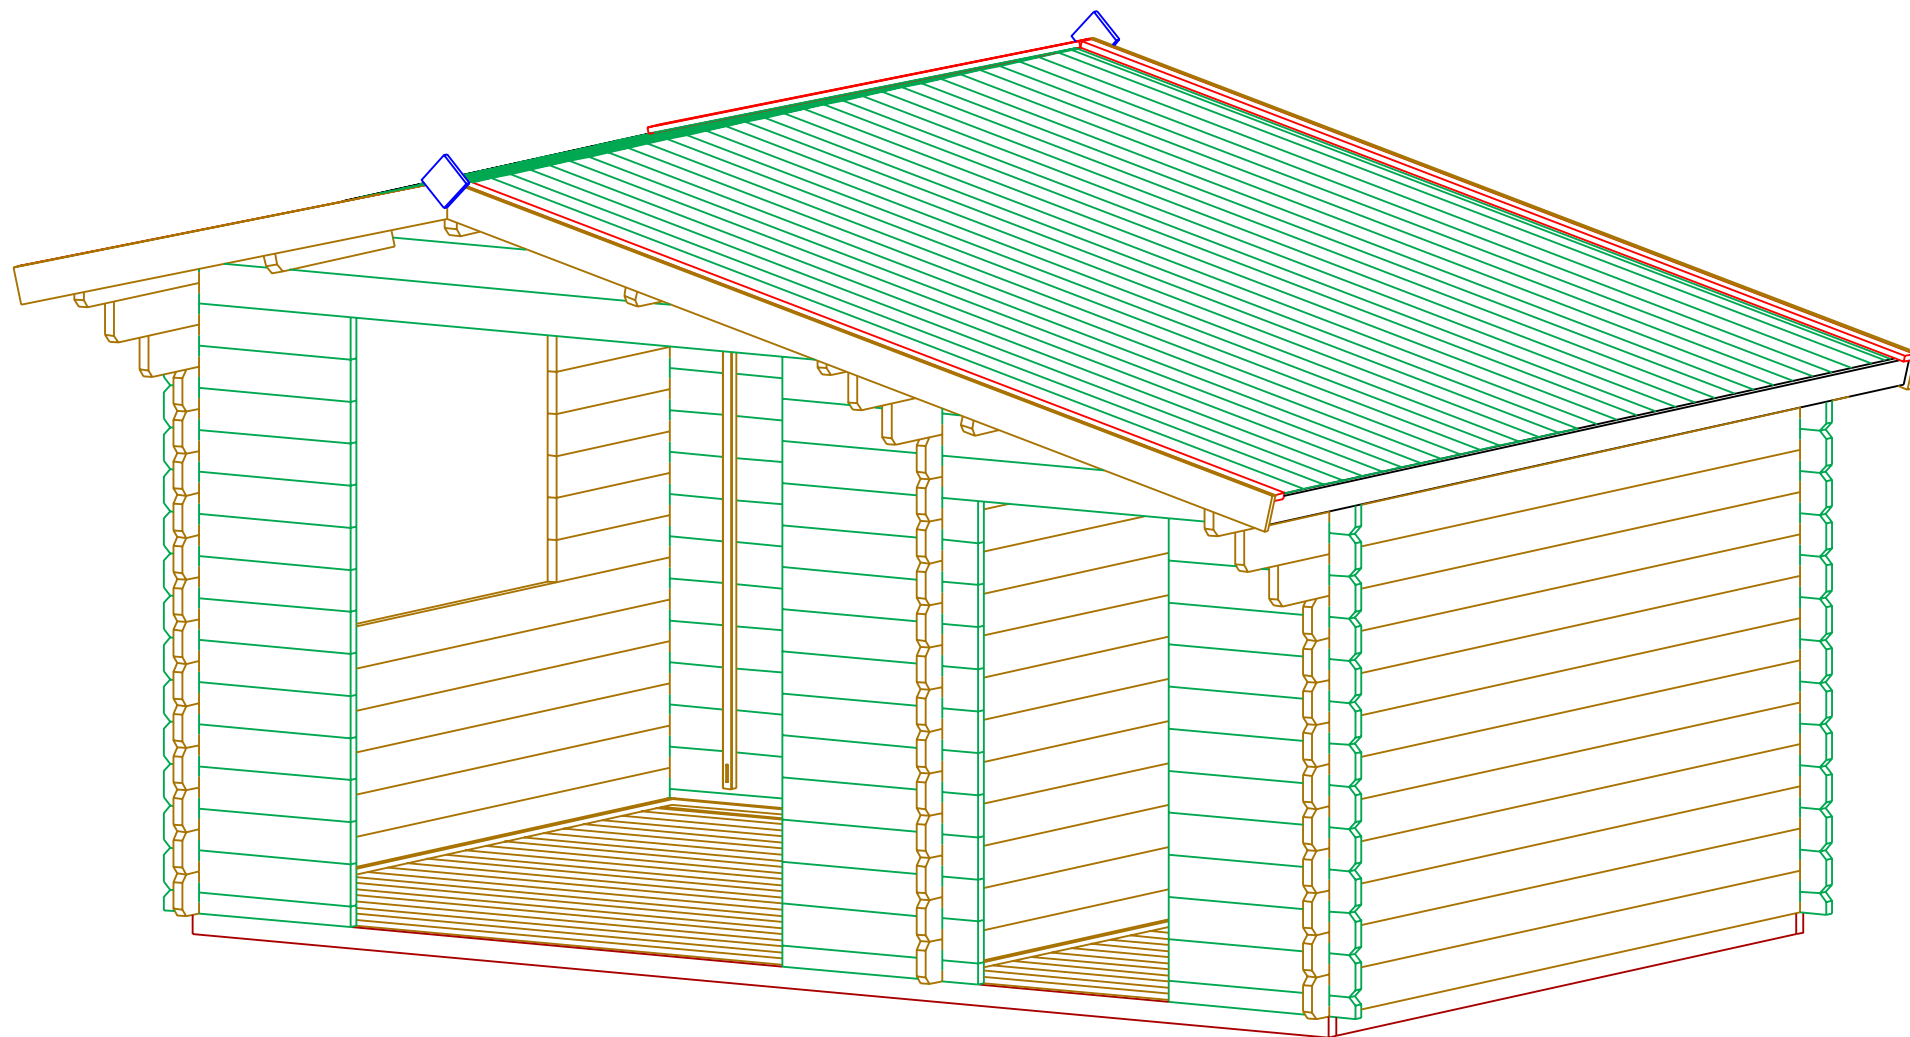

Brutus 34 4,5x3


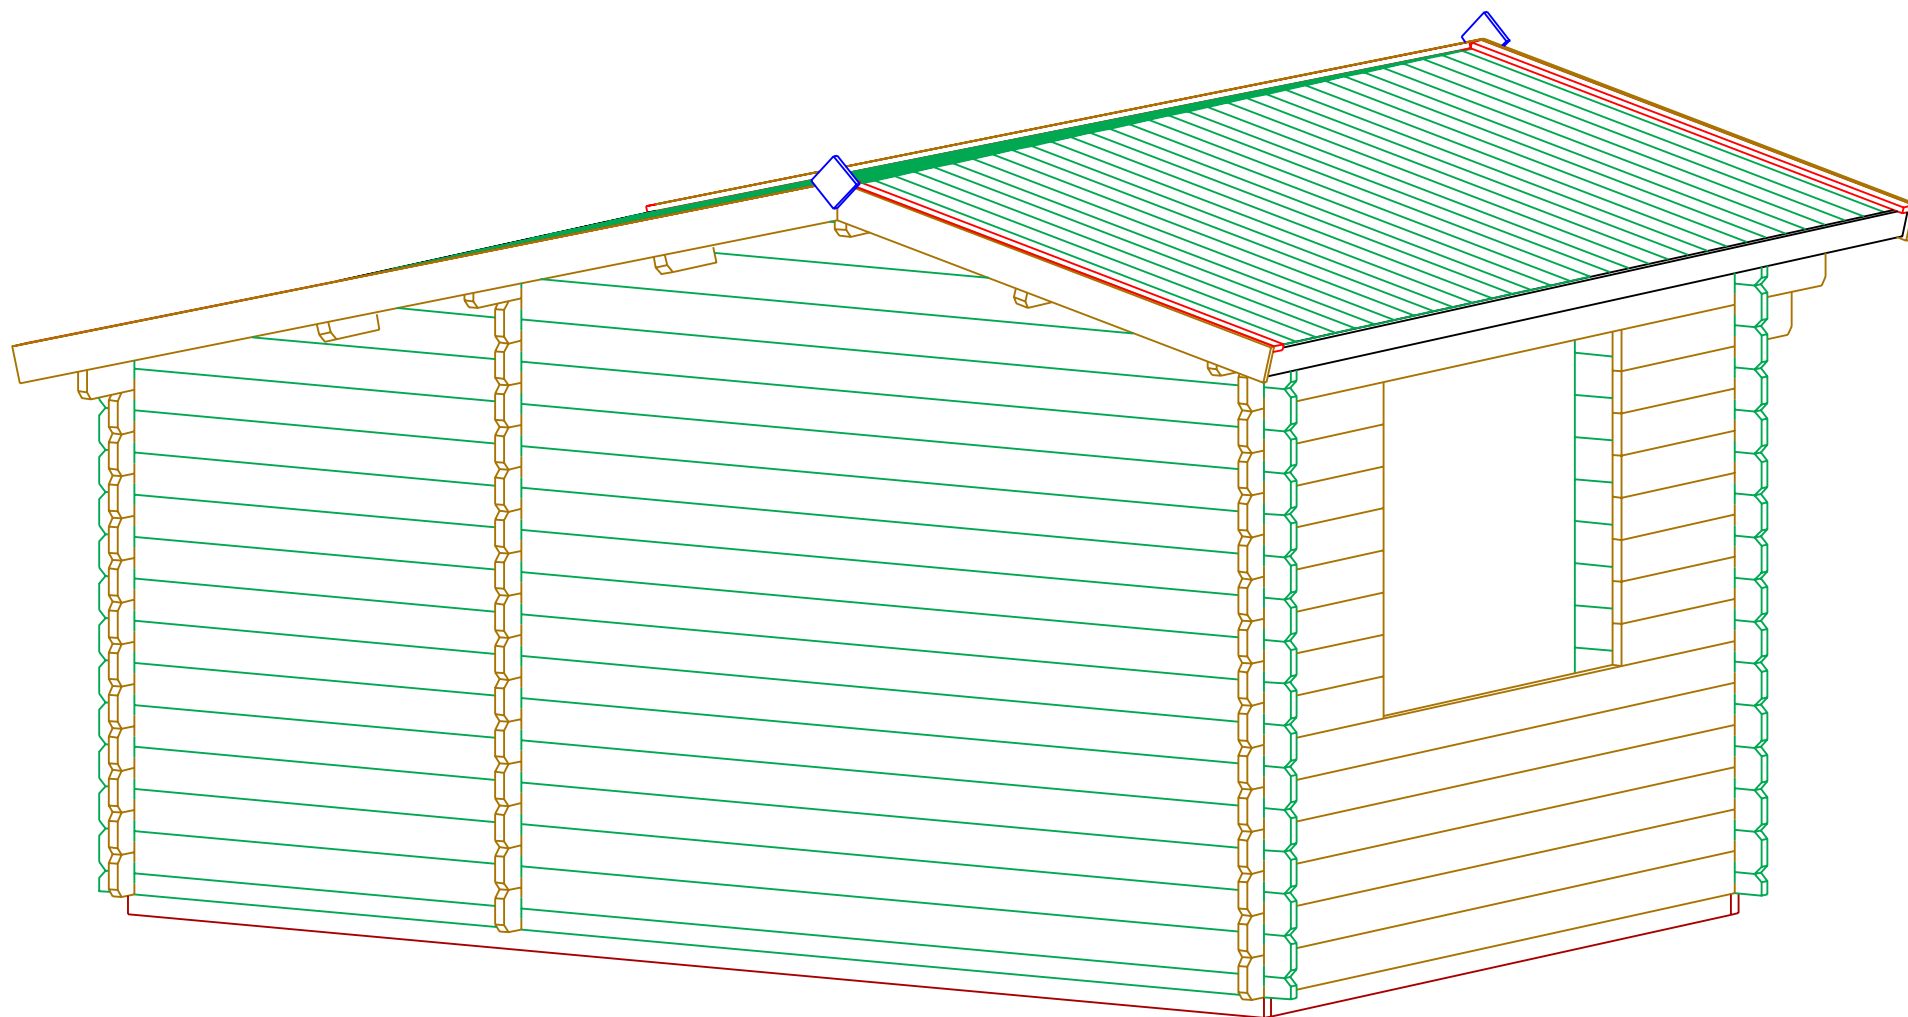


Brutus 34 4,5x3

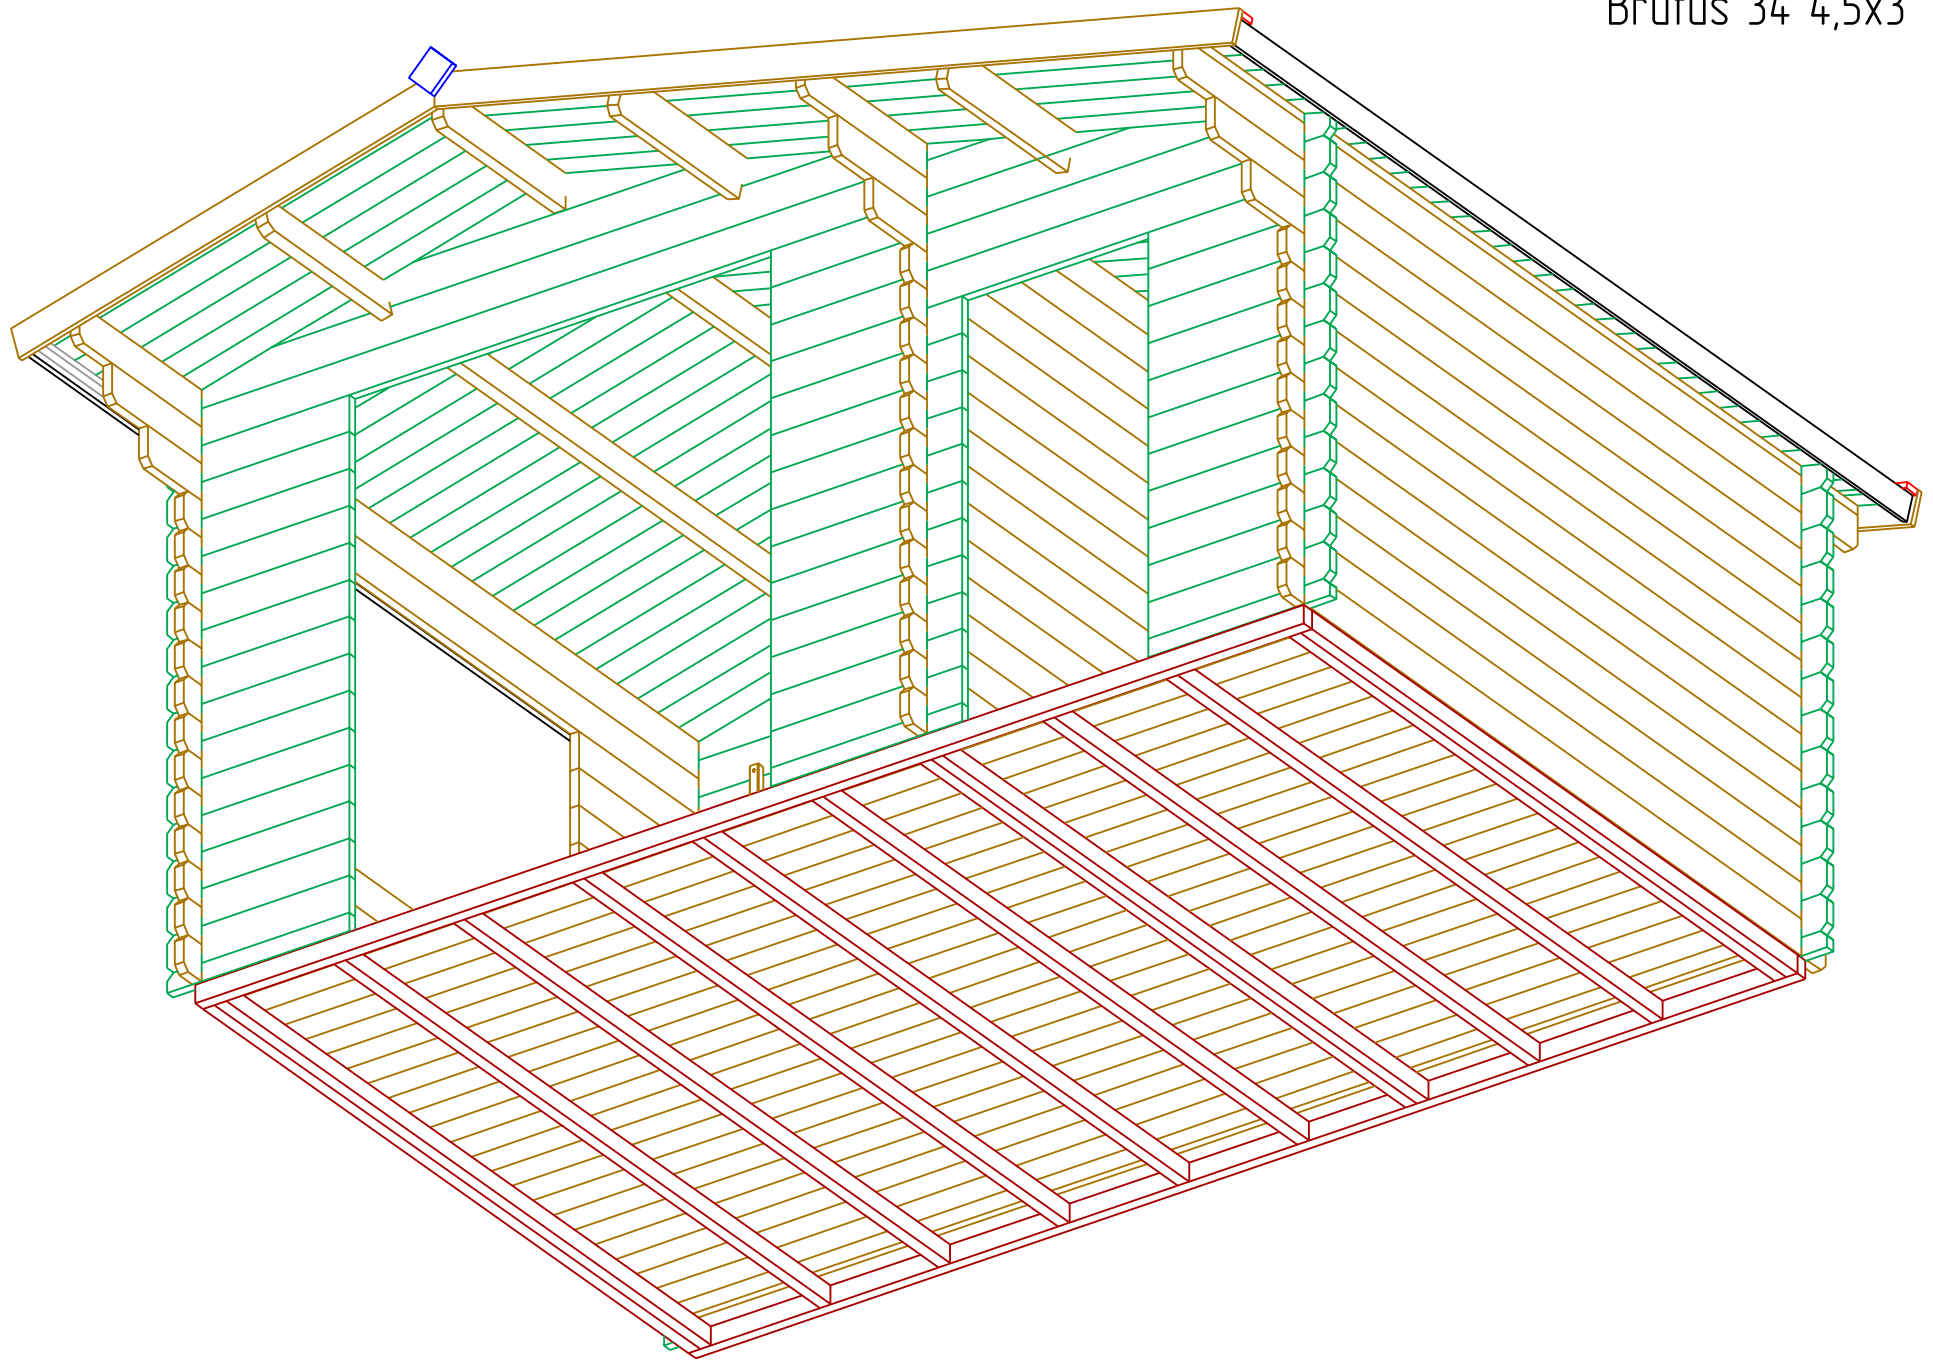



Brutus 34 4,5x3
Plan

Стена B
Wand B
Wall B
Mur B

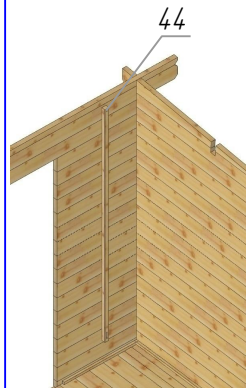
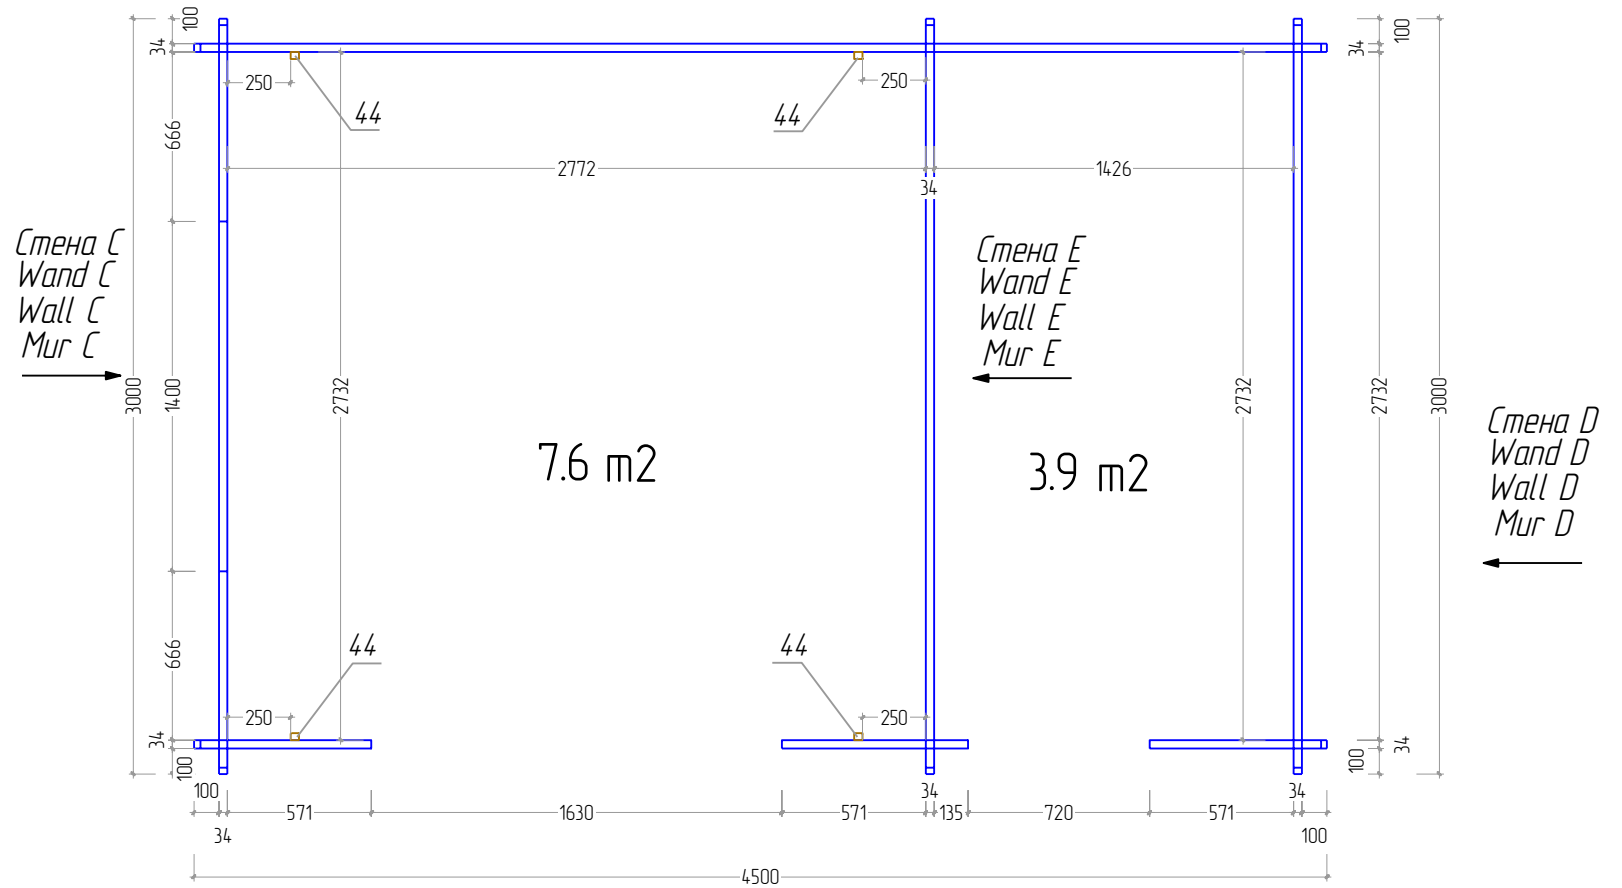


Стена A
Wand A
Wall A
Mur A


Brutus 34 4,5x3

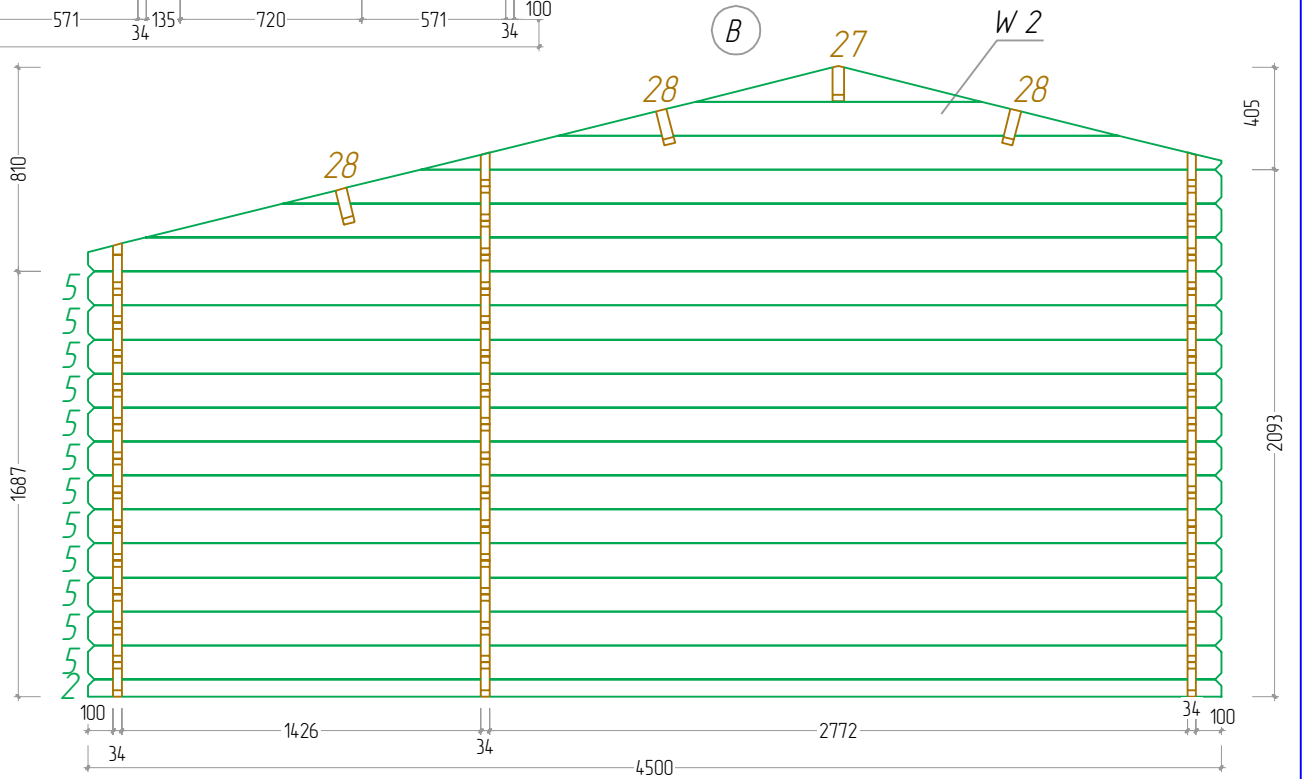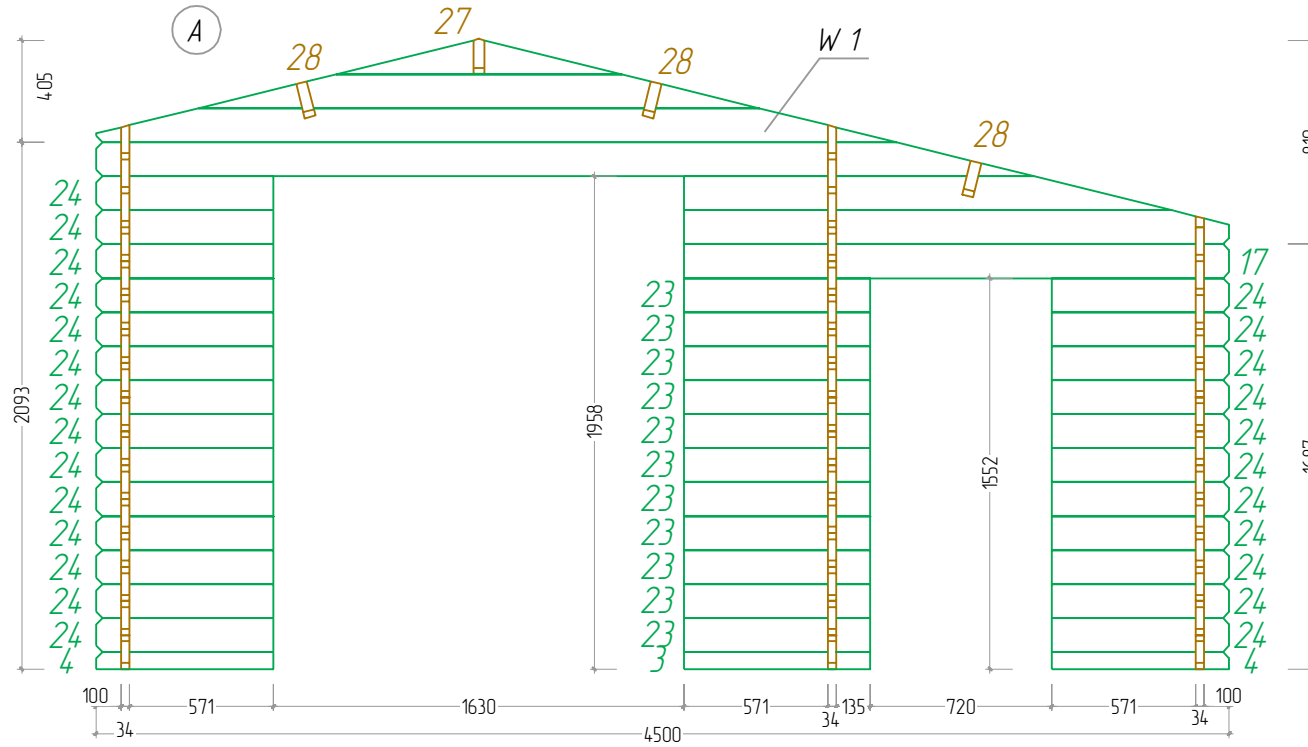


Brutus 34 4,5x3

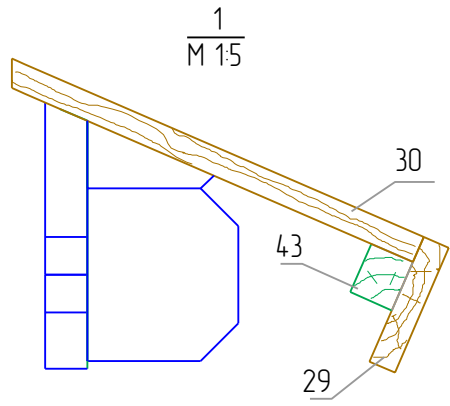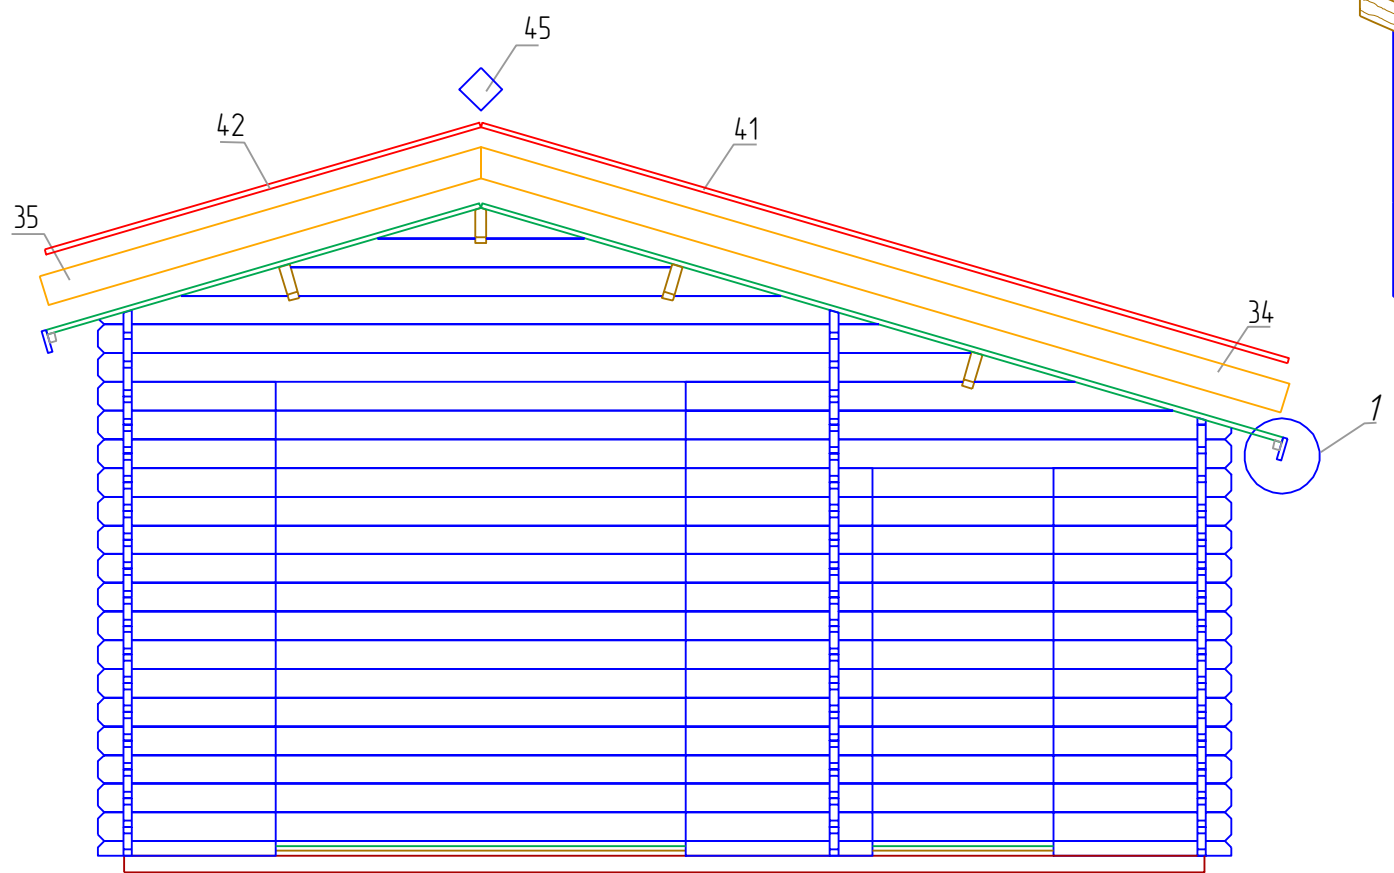

Brutus 34 4,5x3

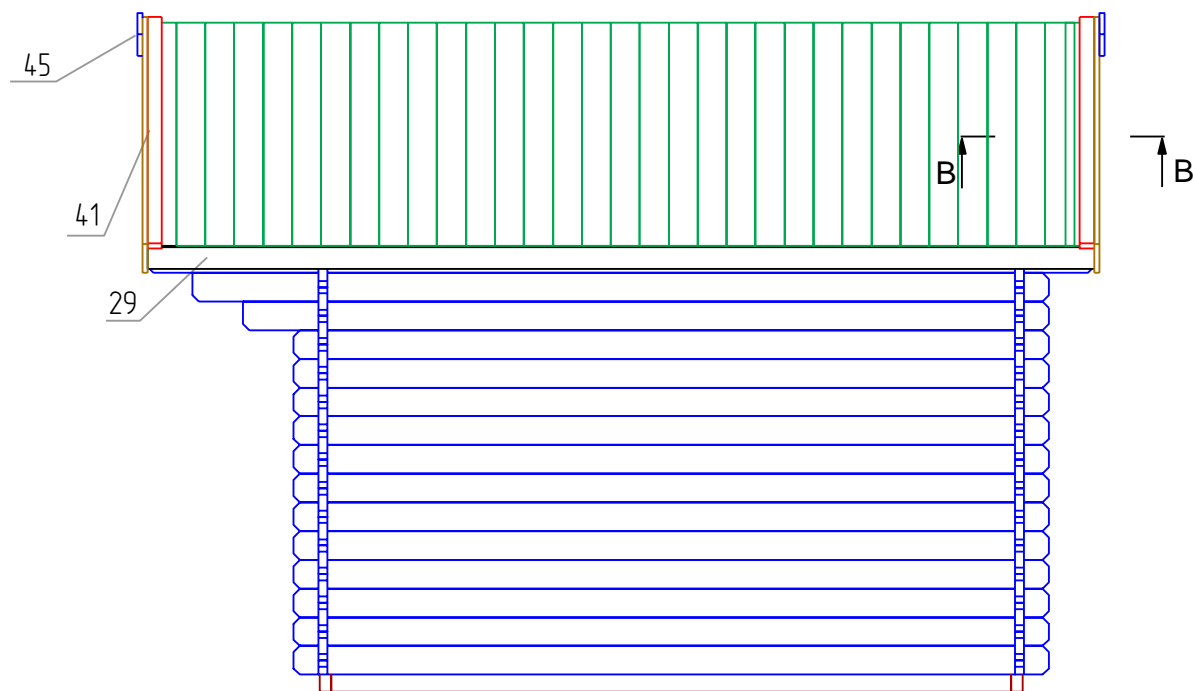


B-B
M 1:5

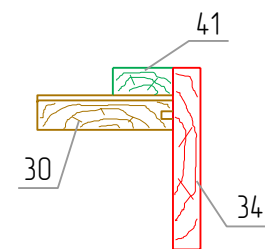


Brutus 34 4,5x3



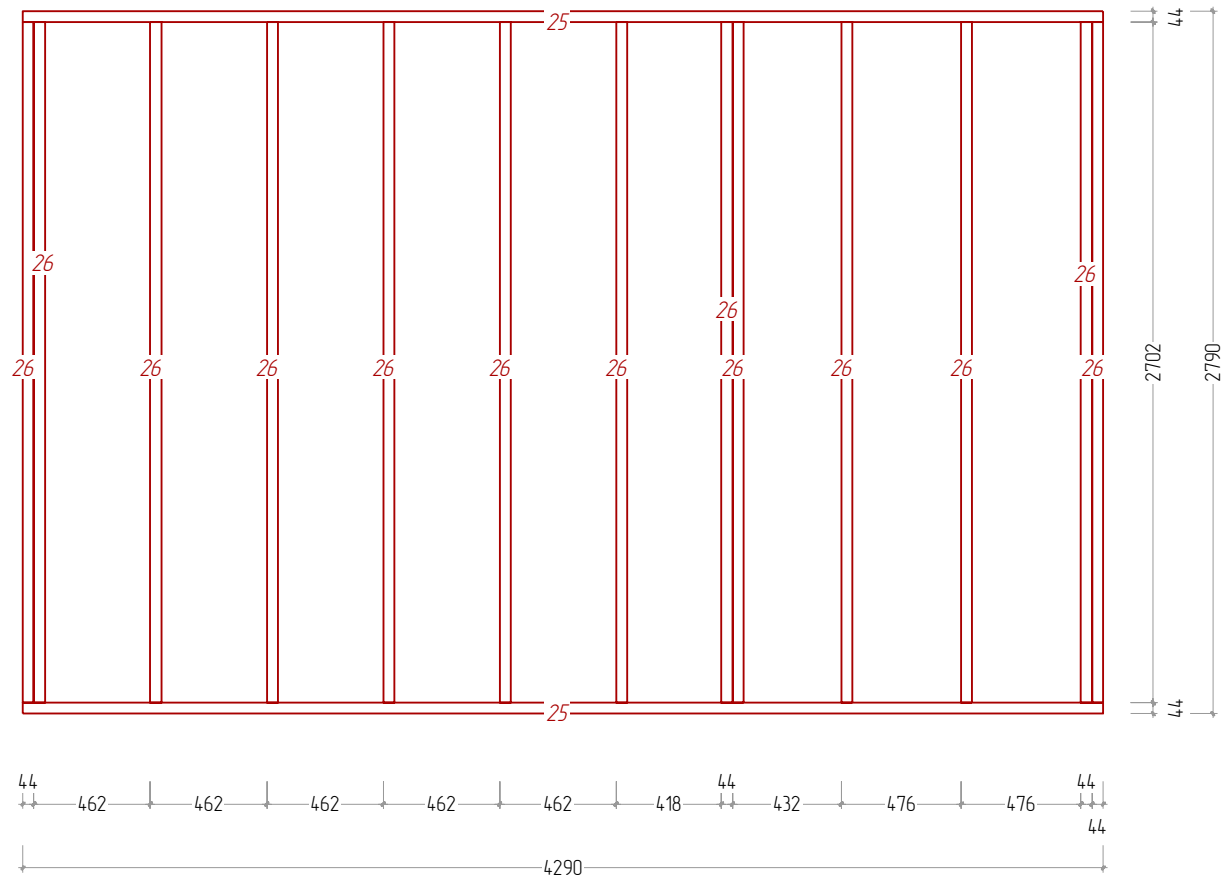







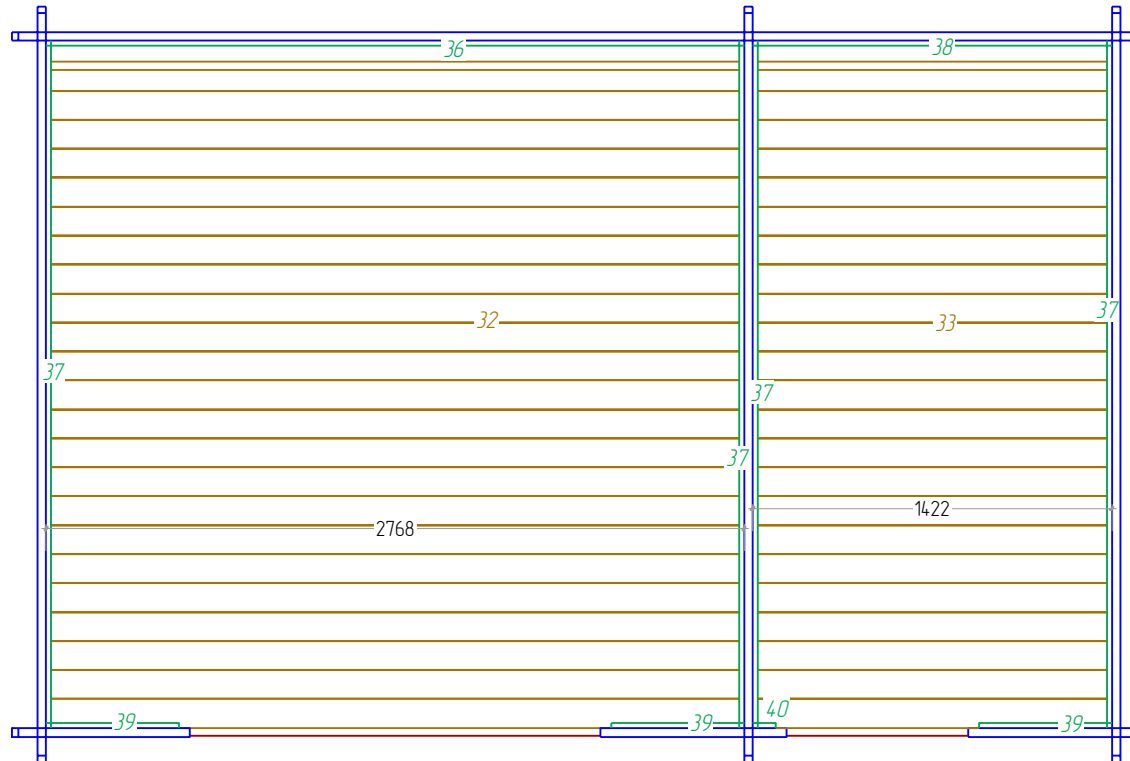


Boarding joist plan
Trummpfan
Lambourde plan


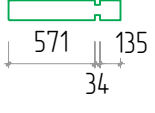
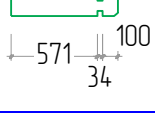


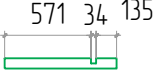
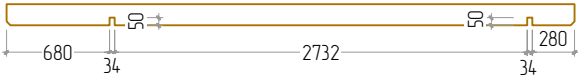


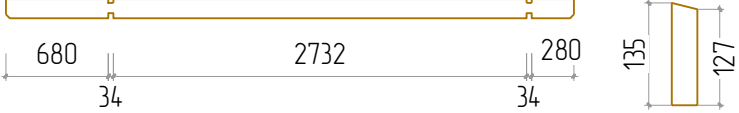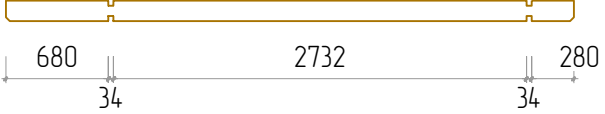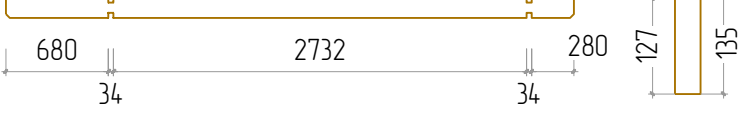
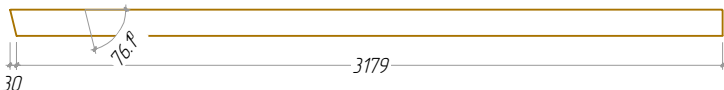













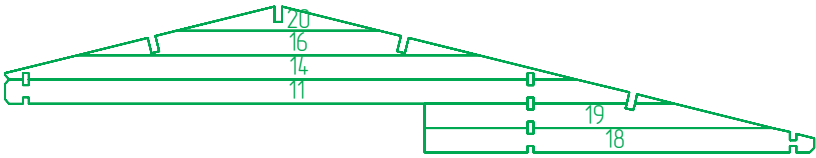
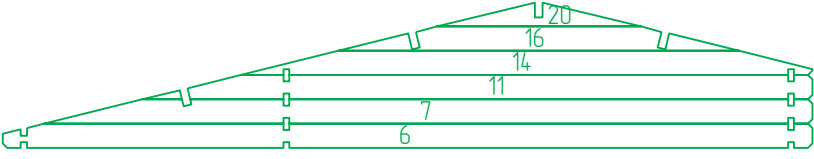
Brutus 34 4,5x3

Plan of the floor board
Plan der Furbodenbretter
Le plan des plaches du plancher




Nº	Brutus 34 4,5x3	Nr.	Profile (mm)	Lenght (mm)
1		1	34x43.7	3760mm
2		1	34x67.5	4500mm
3		1	34x67.5	740mm
4		2	34x67.5	705mm
5		13	34x135	4500mm
8		1	34x135	3760mm
9		1	34x135	3760mm
10		1	34x135	3760mm
12		3	34x135	3400mm
13		2	34x135	3200mm
15		29	34x135	3000mm
17		1	34x135	2165mm
21		1	34x135	1000mm

Nº	Brutus 34 4,5x3	Nr.	Profile (mm)	Lenght (mm)
22		15	34x135	800mm
23		11	34x135	740mm
24		25	34x135	705mm
25	Foundation Fundament Solve 	2	44x68	4290mm
26	Foundation Fundament Solve 	11	44x68	2702mm
27	Roof beam. Dachbalken. Panne 	1	44x140	3760mm
28	Roof beam. Dachbalken. Panne 	3	44x140	3760mm
29	Roof side boards Traufenbrett Planche de rive 	2	18x95	3760mm
30 31	Roof boards. Dachbretter Volige 	33+1 33+1	20x115	3162mm 1640mm
32 33	Floor boards Fu ssboden Lame de plancher 	24+1 24+1	20x115	2768mm 1422mm
34	Fascia board Giebelblende Planch de rive facade 	2	18x120	3208mm
35	Fascia board Giebelblende Planch de rive facade 	2	18x120	1686mm
36	Floor edge trim Fu bleisten Plinthe plancher 	1	18x20	2772mm

Nº	Brutus 34 4,5x3		Nr.	Profile (mm)	Lenght (mm)
37	Floor edge trim Fu bleisten Plinthe plancher		4	18x20	2732mm
38	Floor edge trim Fu bleisten Plinthe plancher		1	18x20	1426mm
39	Floor edge trim Fu bleisten Plinthe plancher		3	18x20	528mm
40	Floor edge trim Fu bleisten Plinthe plancher		1	18x20	92mm
41	Roofing felt fillet Giebelabschlussbrett Latte de finition couverture		2	18x58	3201mm
42	Roofing felt fillet Giebelabschlussbrett Latte de finition couverture		2	18x58	1680mm
43	Roof edge reinforcement Traufenleiste Tasseau		2	28x34	3760mm
44	Storm protection		4	28x34	1900mm
45	Diamond Route Diamant		2	T-18mm	120mm
	Door 1630 x 1958 - 1 Tur 720 x 1552 - 1 La porte	Window 1400x1080 - 1 Fenetre Fenster			
W-1			1		
W-2			1		

W-1

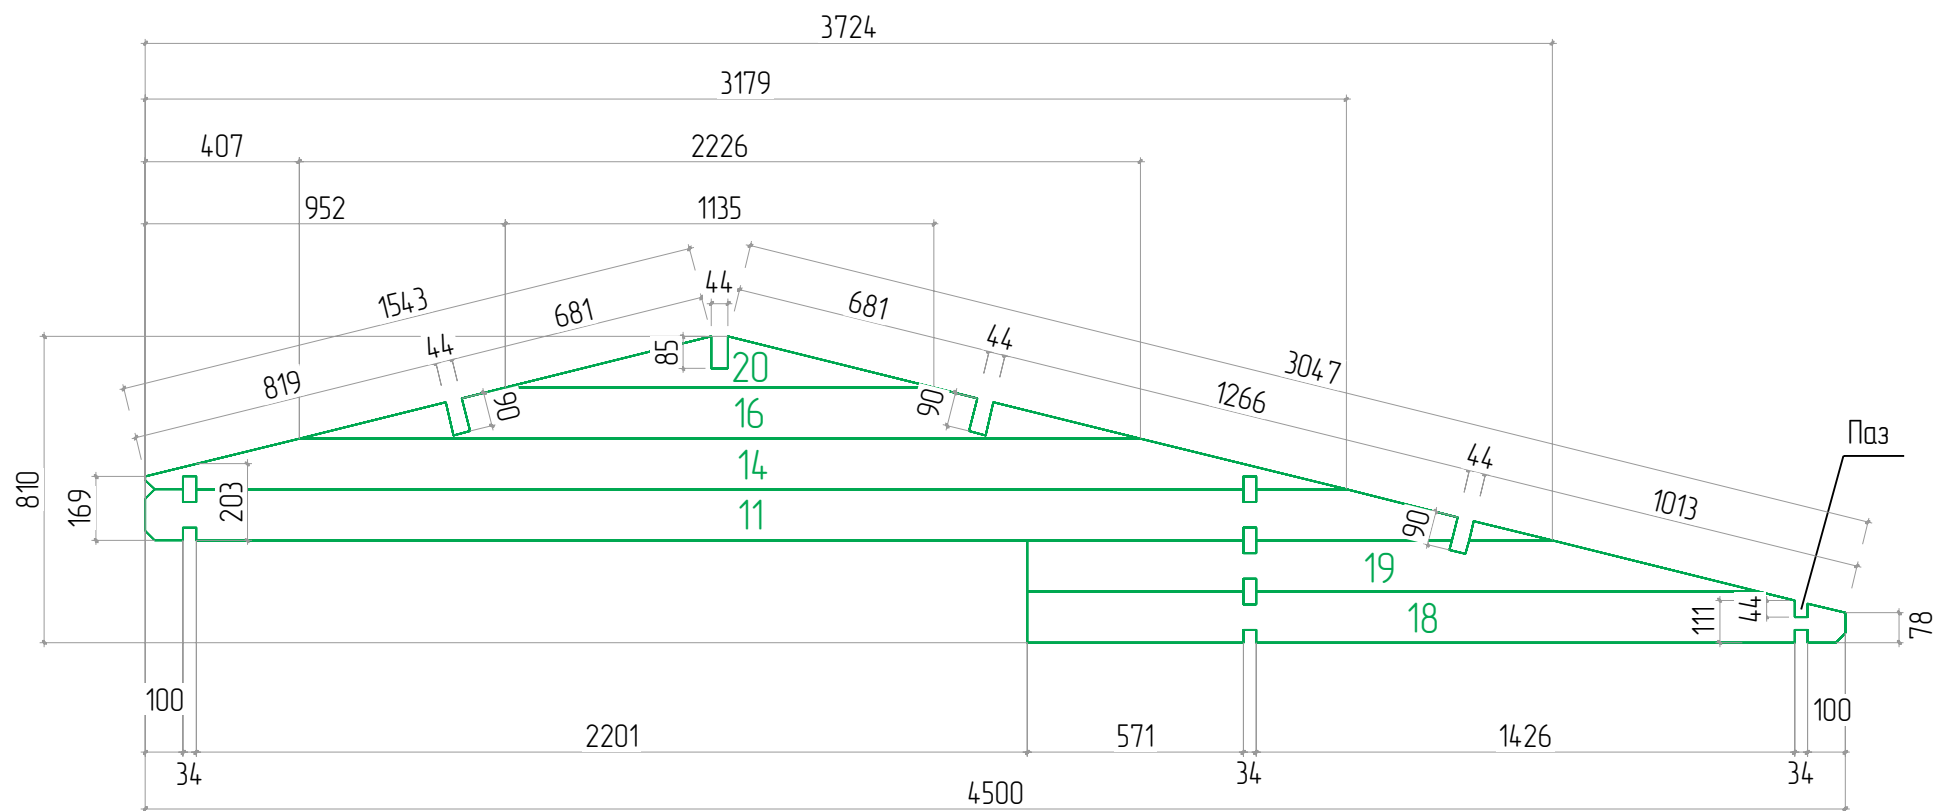

W-2

