




Elvis 34 2,7x5,8

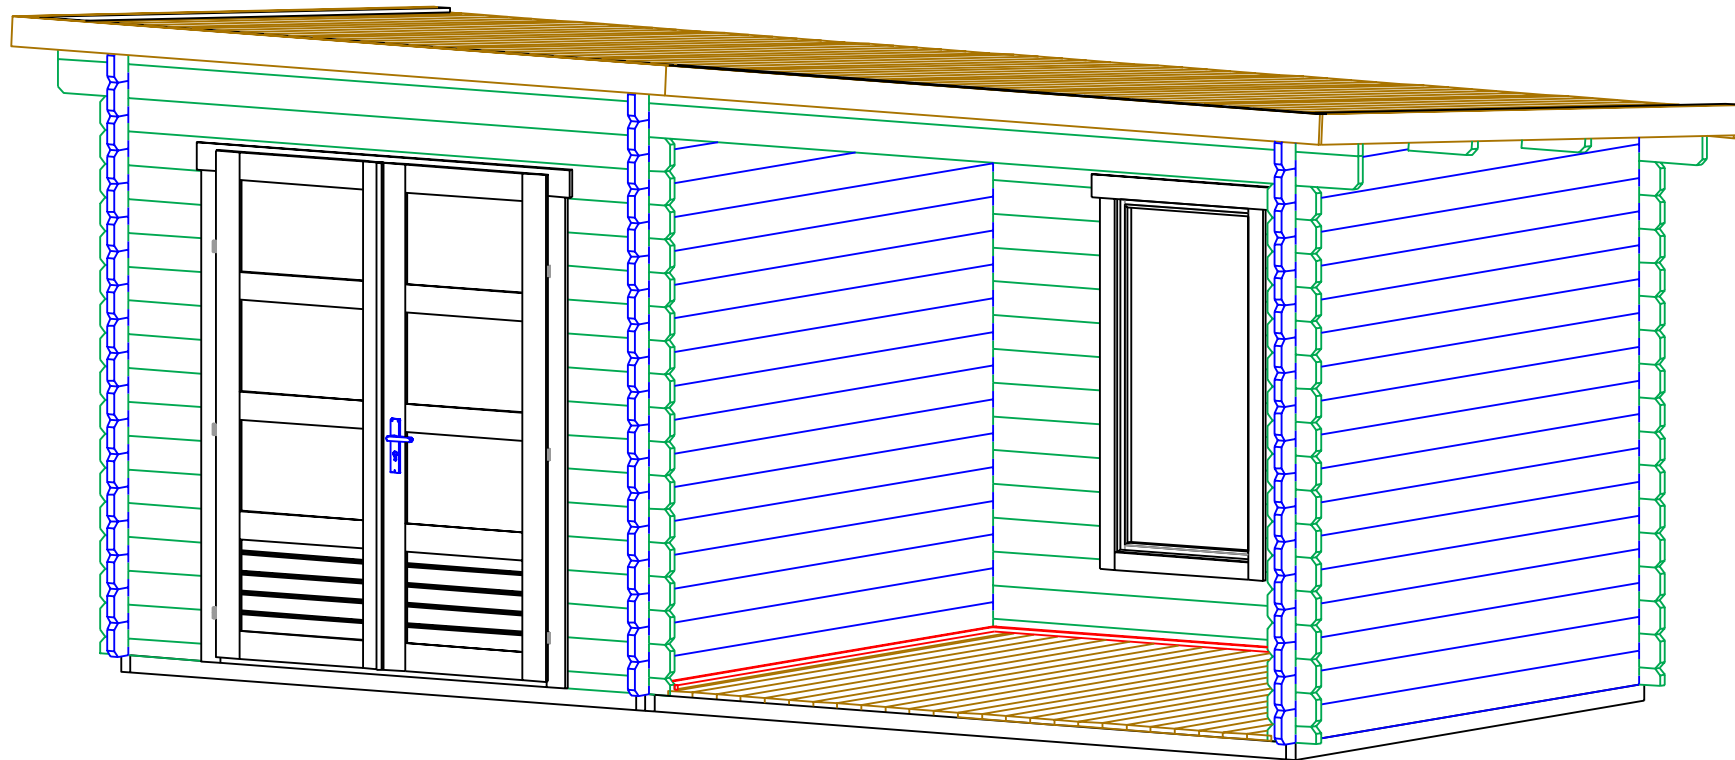

Elvis 34 2,7x5,8

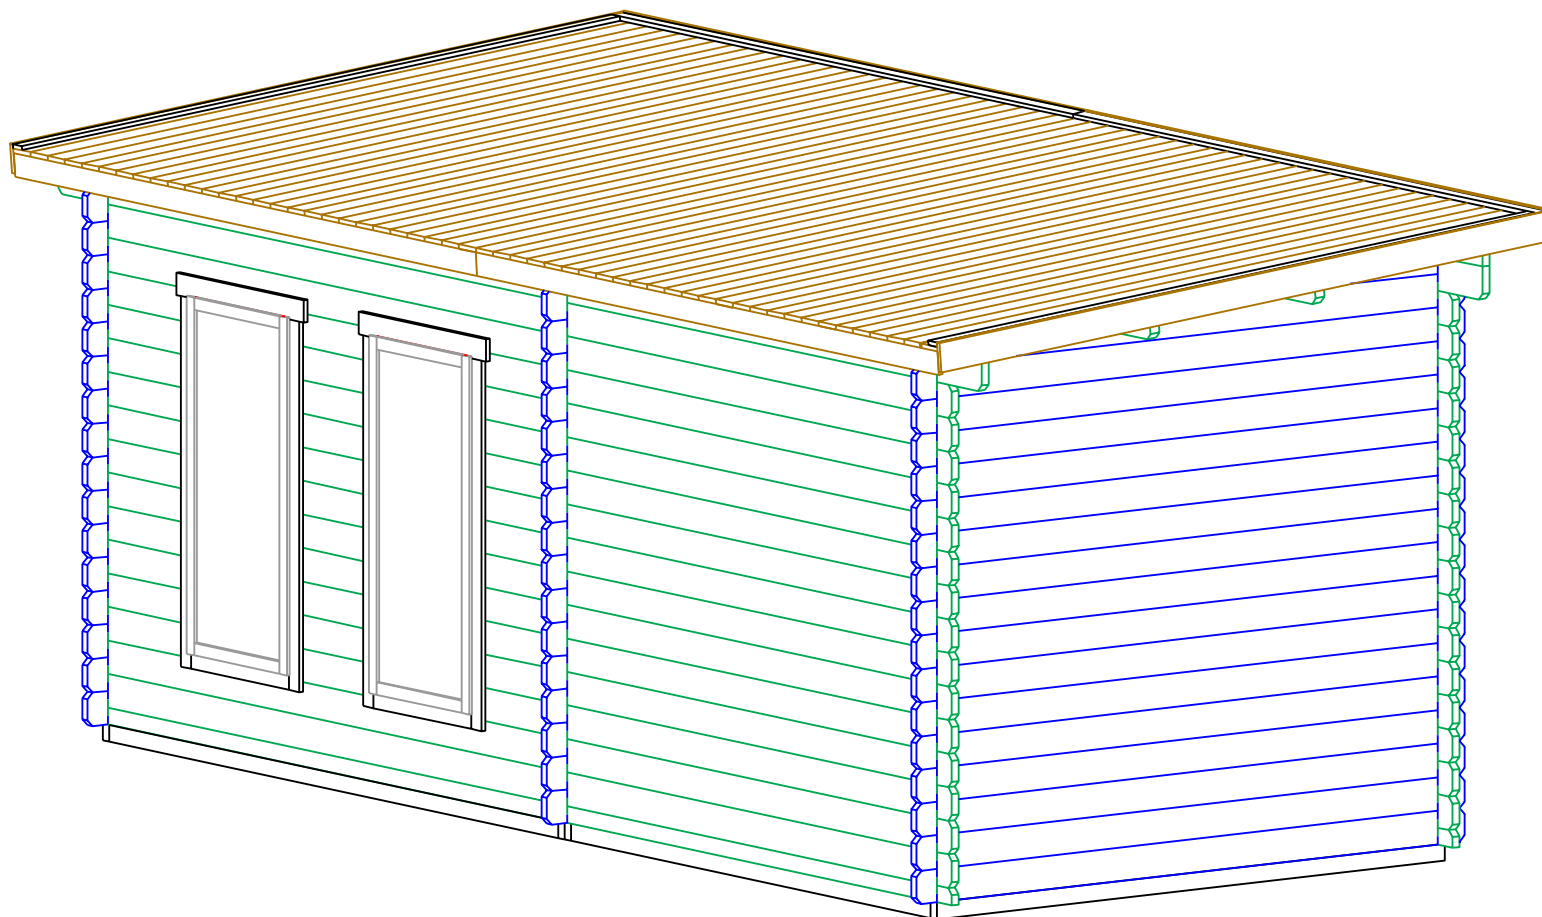


Elvis 34 2,7x5,8


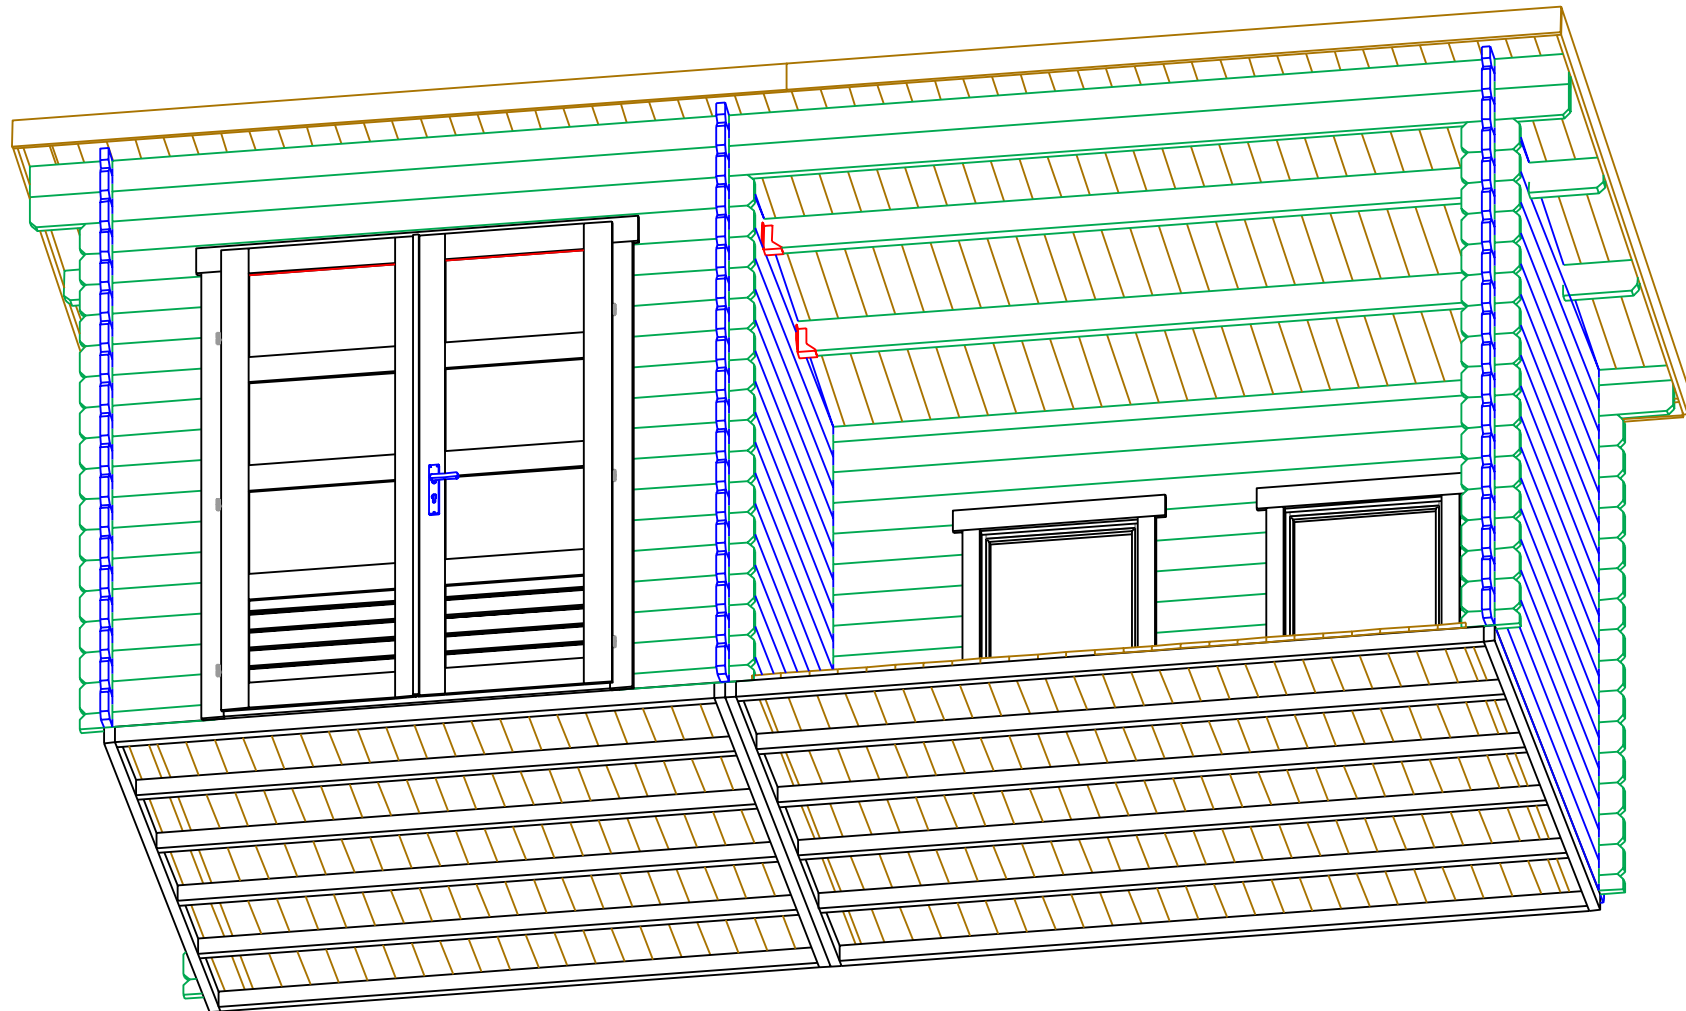


Elvis 34 2,7x5,8
Plan

Стена B
Wand B
Wall B
Mur B
↓

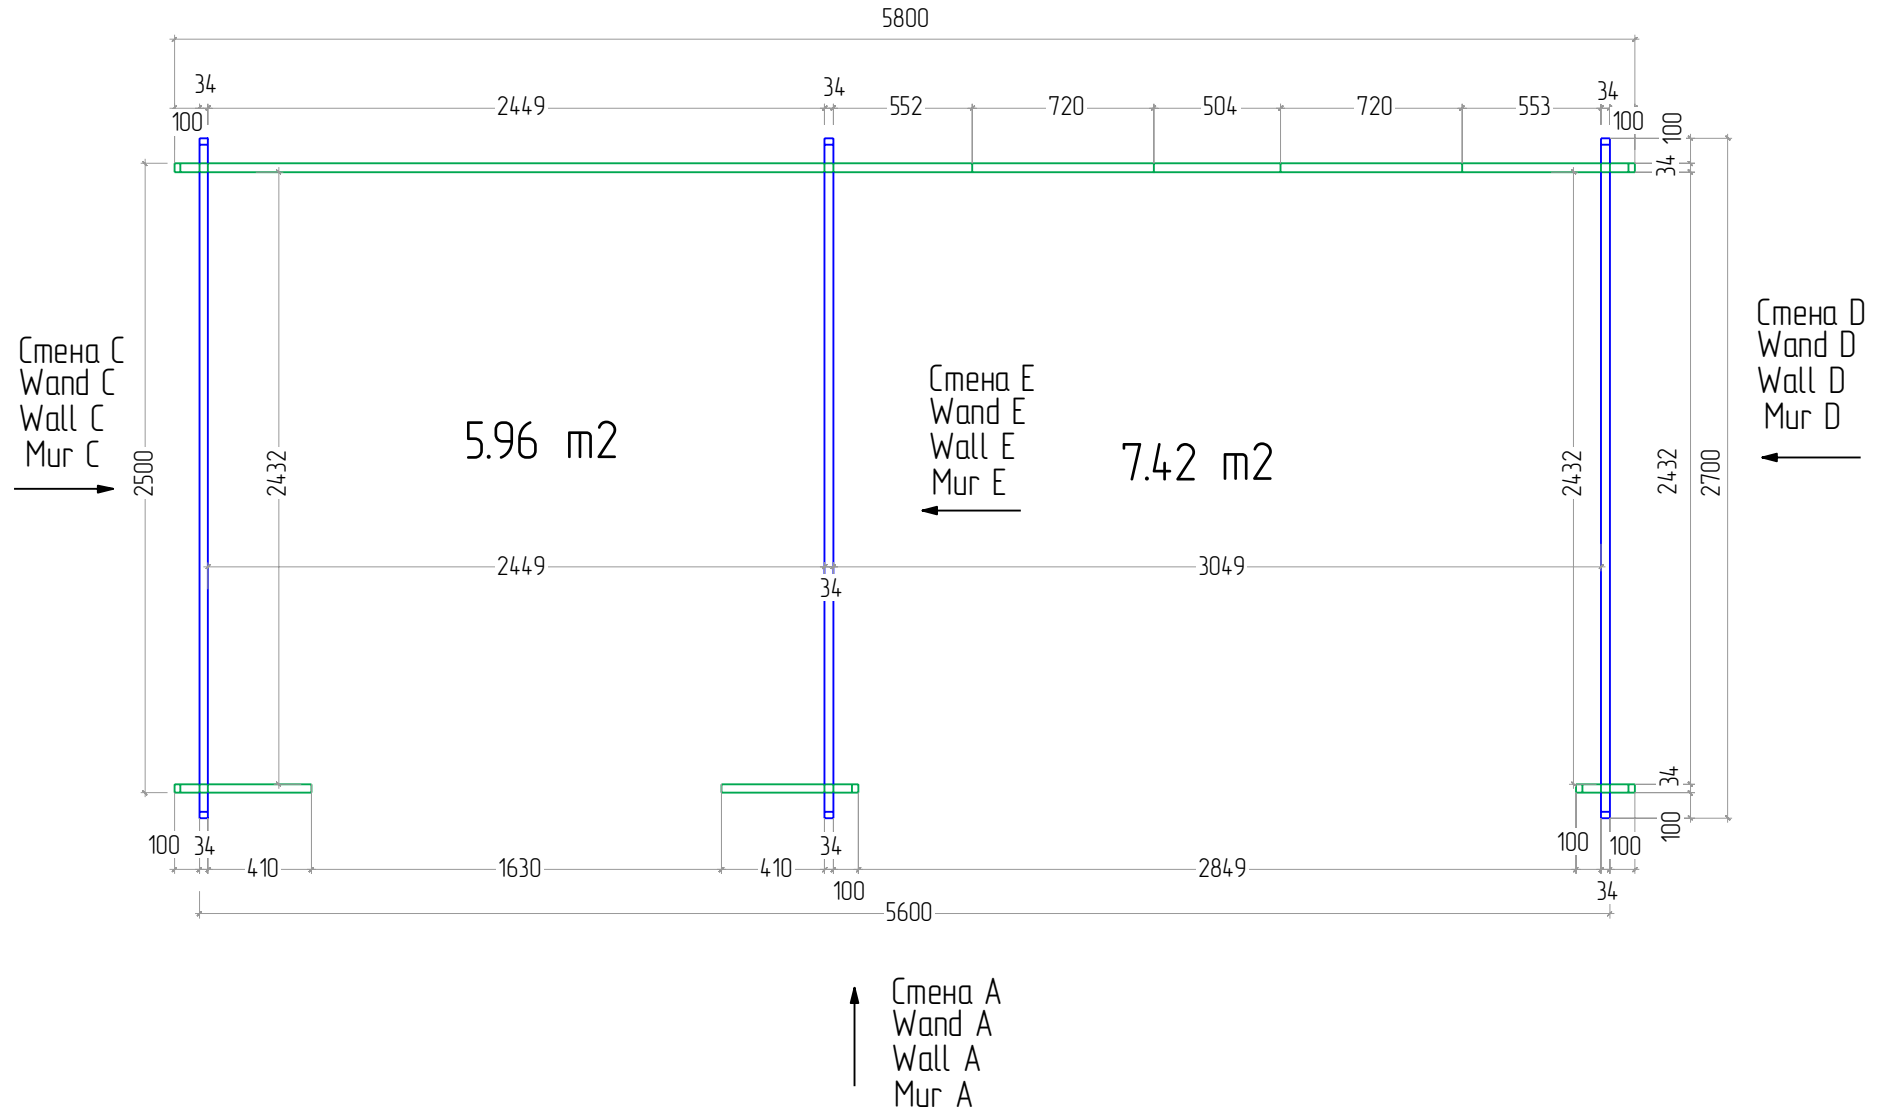


Elvis 34 2,7x5,8

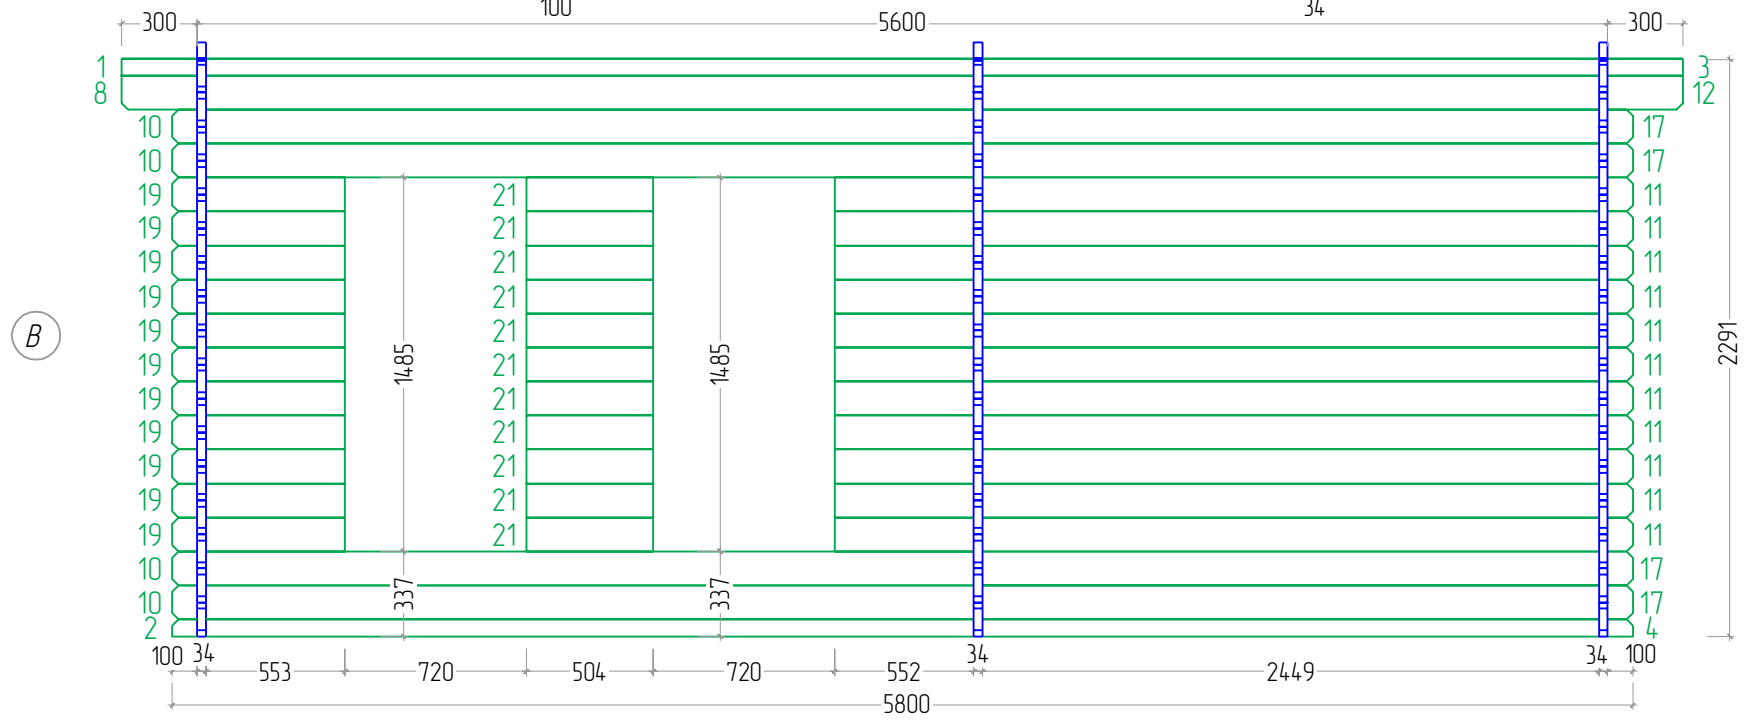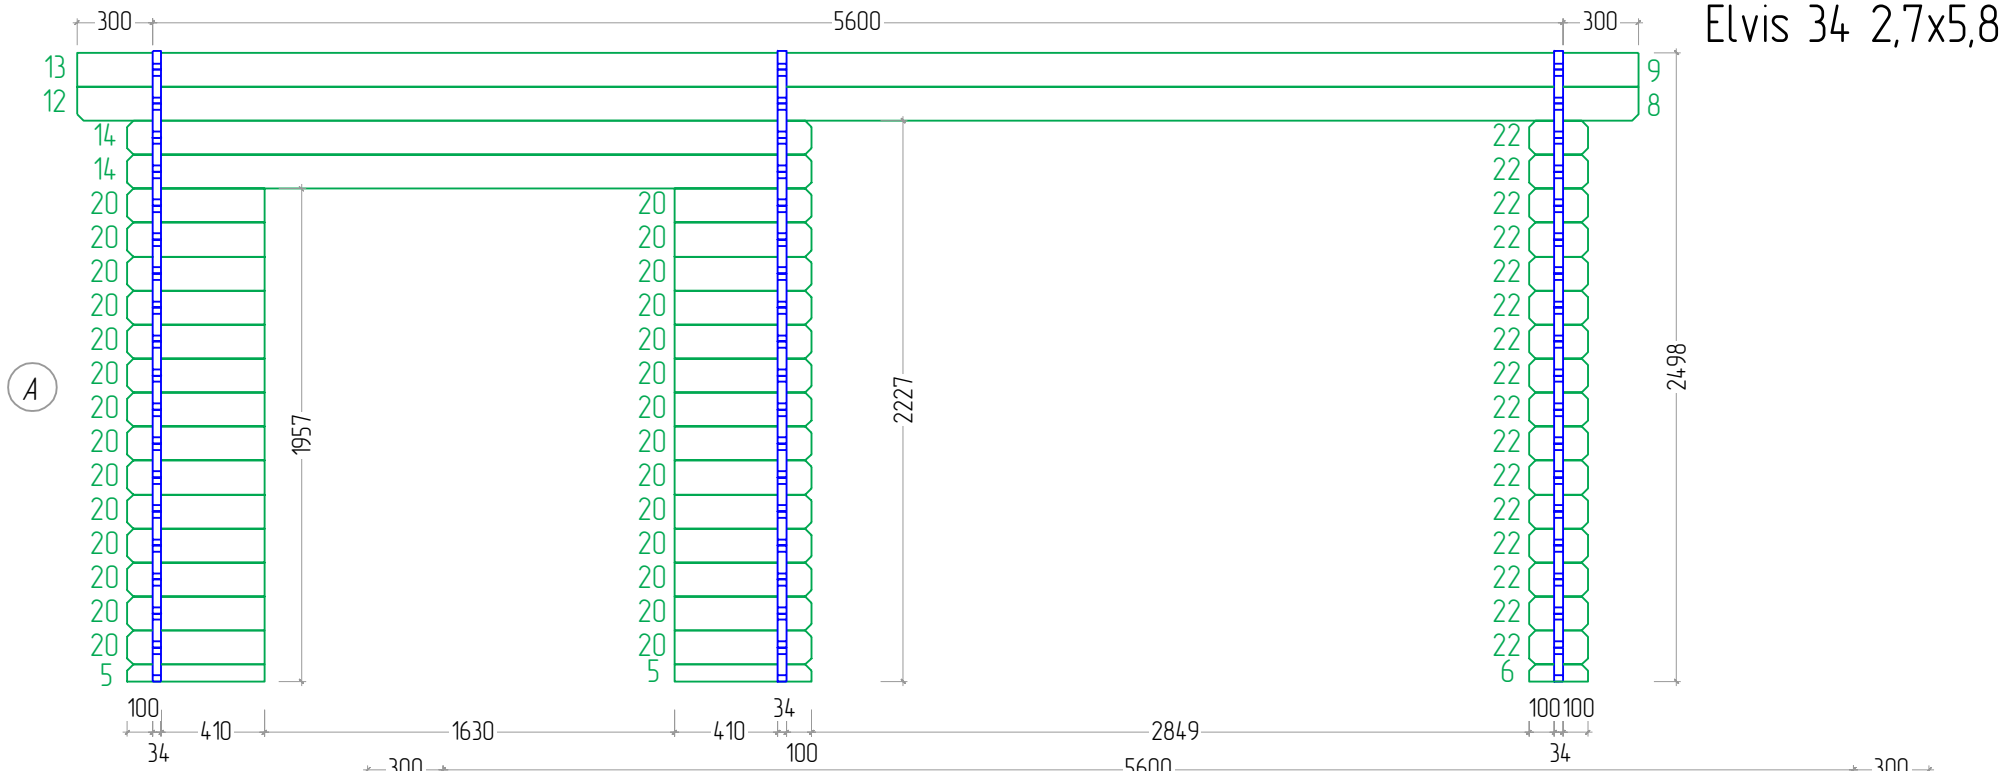


Elvis 34 2,7x5,8




(C)

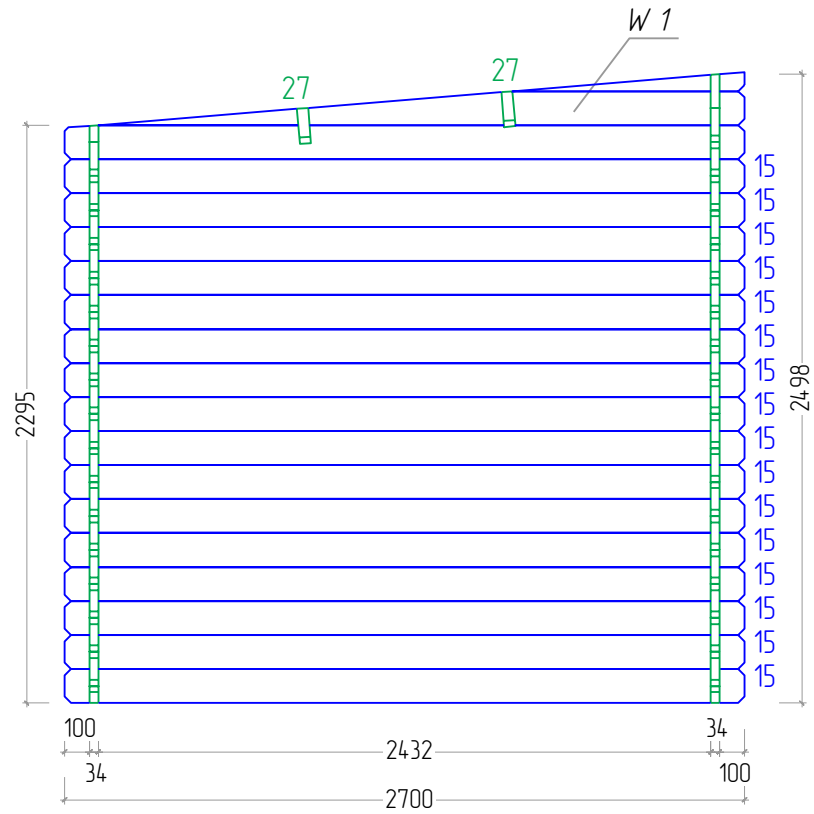

(D)

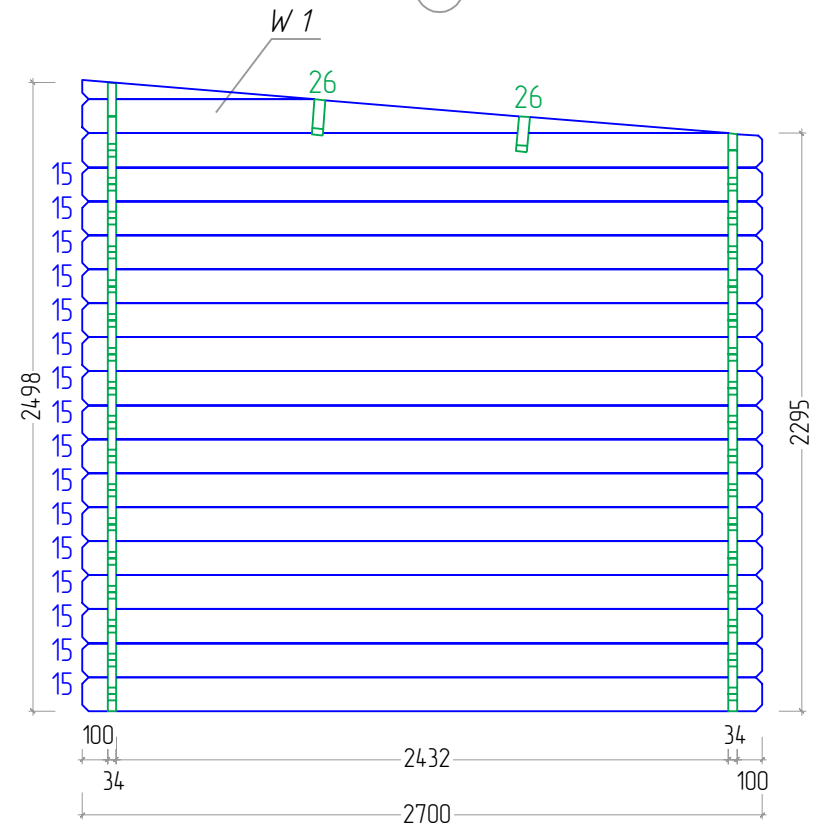

Elvis 34 2,7x5,8

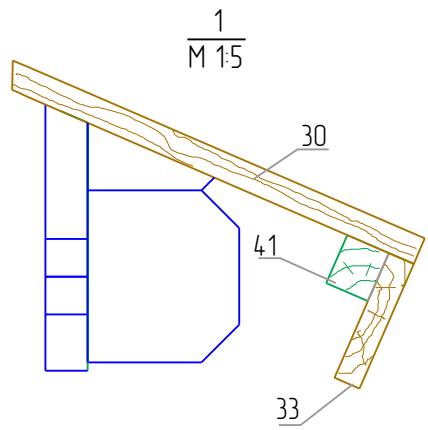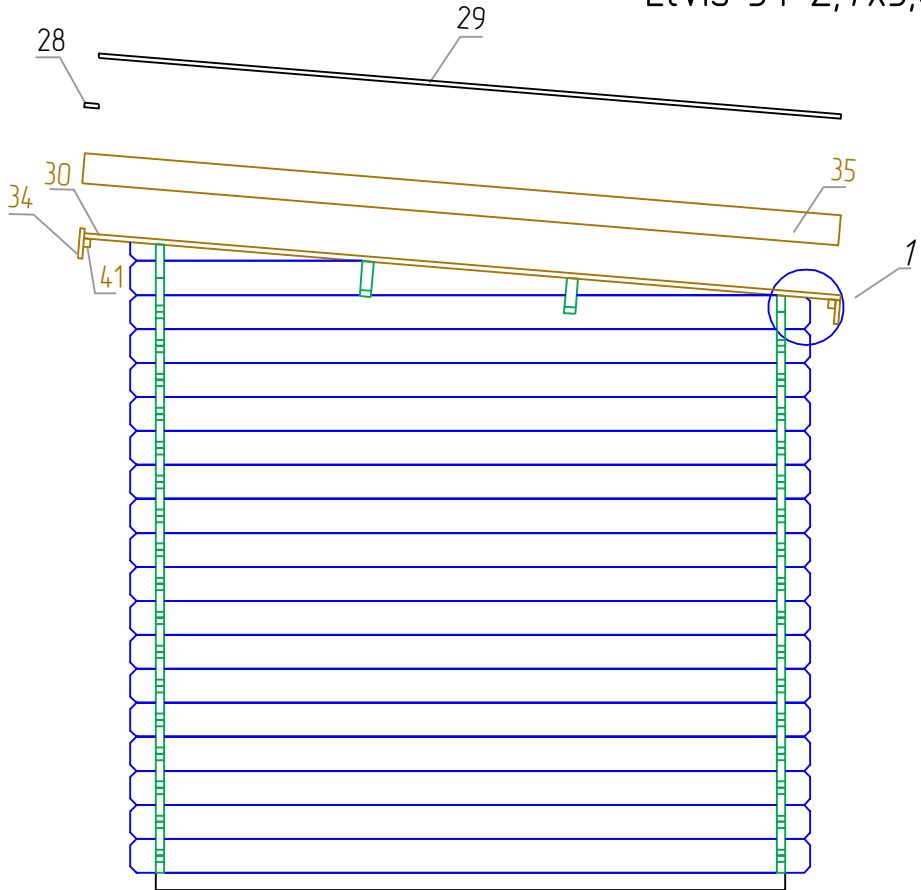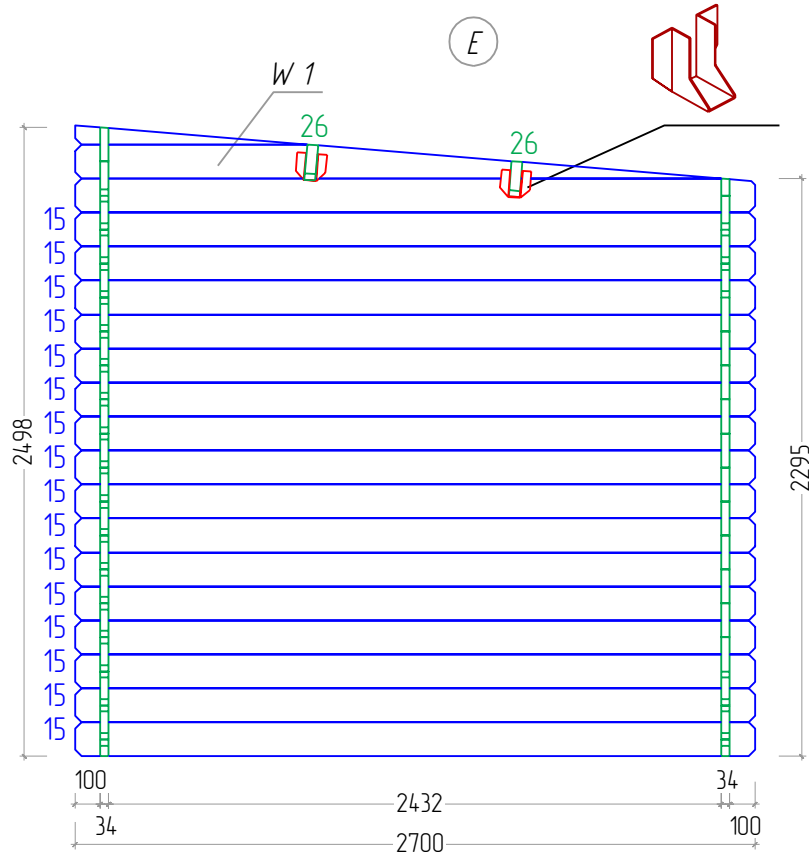


Elvis 34 2,7x5,8

Boarding joist plan


Trummplan

Lambourde plan

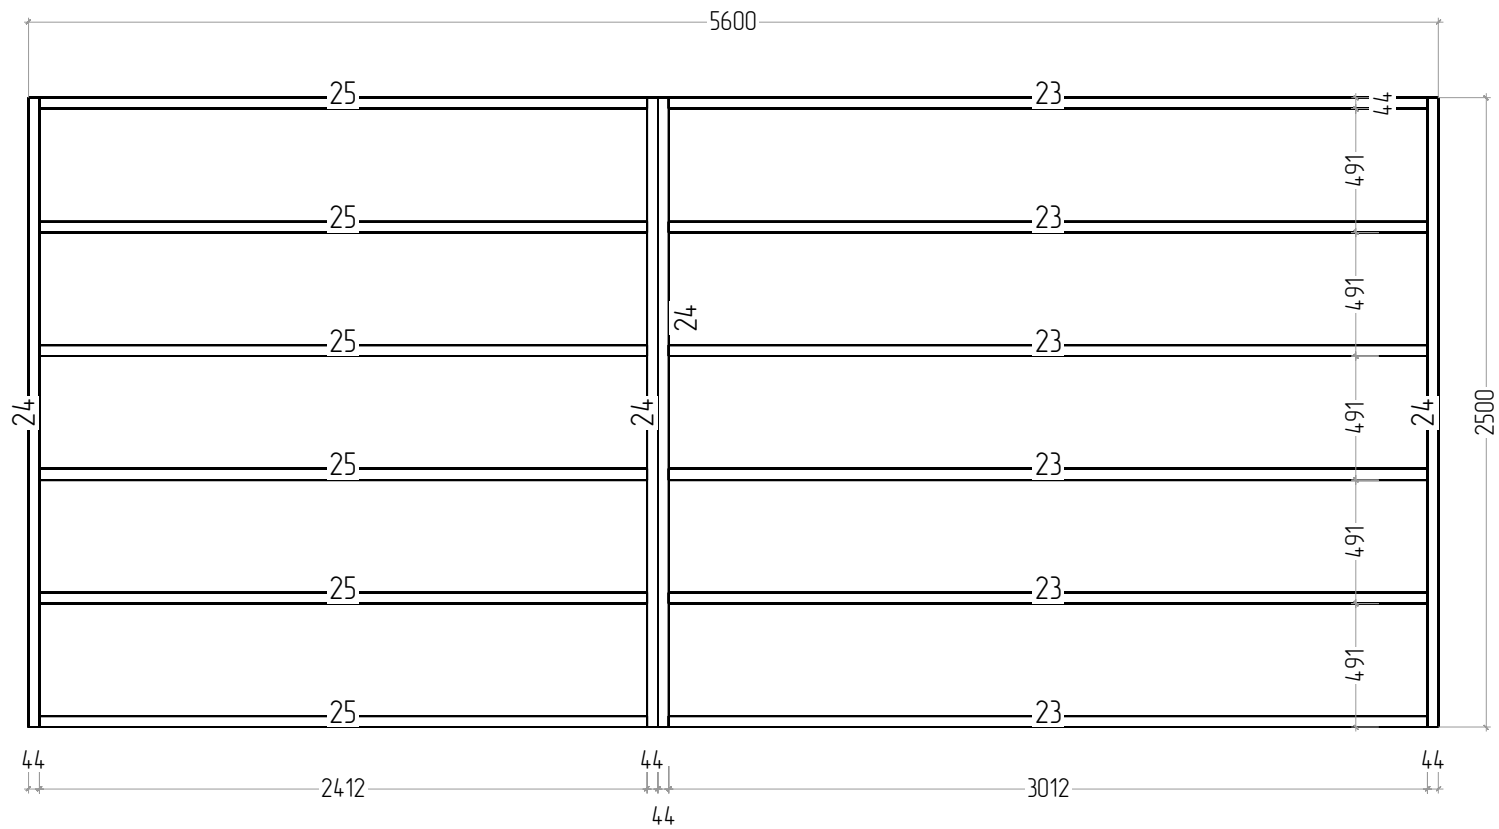





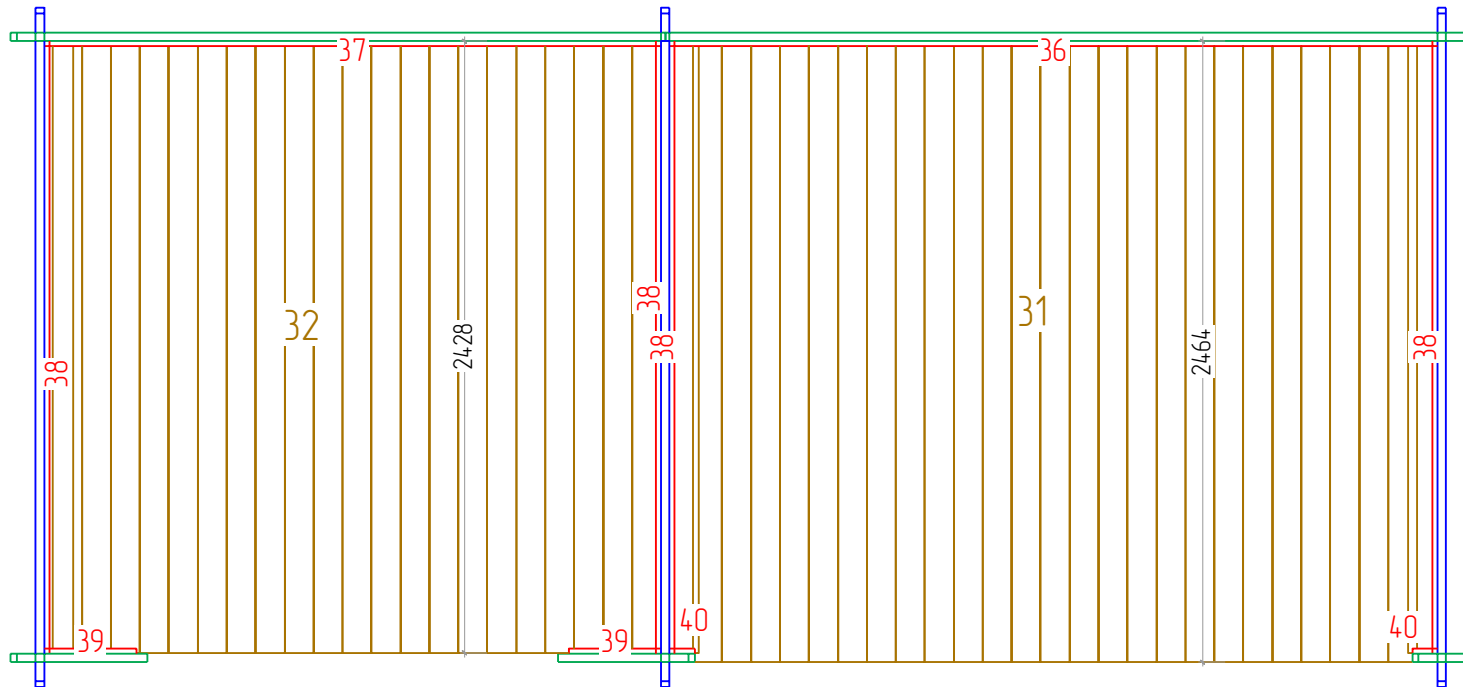







Elvis 34 2,7x5,8

Plan of the floor board
Plan der Furbodenbretter
Le plan des plaches du plancher



Nº	Elvis 34 2,7x5,8	Nr.	Profile (mm)	Lenght (mm)
1		1	34x67.5	3400mm
2		1	34x67.5	3200mm
3		1	34x67.5	2800mm
4		1	34x67.5	2600mm
5		2	34x67.5	544mm
6		1	34x67.5	234mm
8		2	34x135	3400mm
9		1	34x135	3400mm
10		4+1	34x135	3200mm
11		11	34x135	3170mm
12		2	34x135	2800mm
13		1	34x135	2800mm
14		2	34x135	2717mm

Nº	Elvis 34 2,7x5,8	Nr.	Profile (mm)	Lenght (mm)
15		48	34x135	2700mm
17		4+1	34x135	2600mm
19		11	34x135	687mm
20		28	34x135	544mm
21		11	34x135	504mm
22		16	34x135	234mm
23	Foundation Fundament Solive 	6	44x68	3012mm
24	Foundation Fundament Solive 	4	44x68	2500mm
25	Foundation Fundament Solive 	6	44x68	2412mm
26	Roof beam. Dachbalken. Panne 	2	44x140	3400mm
27	Roof beam. Dachbalken. Panne 	2	44x140	2800mm
28	Roofing felt fillet Giebelabschlussbrett Latte de finition couverture 	2	18x58	3100mm
29	Roofing felt fillet Giebelabschlussbrett Latte de finition couverture 	2	18x58	2956mm

Nº	Elvis 34 2,7x5,8	Nr.	Profile (mm)	Lenght (mm)
30	Roof boards Dachbretter Volige 	54+1	20x115	3014mm
31	Floor boards Fu ssboden Lame de plancher 	25+1	20x115	2464mm
32	Floor boards Fu ssboden Lame de plancher 	24	20x115	2428mm
33	Fascia board Giebelblende Planch de rive facade 	2	18x95	3100mm
34	Roof side boards Traufenbrett Planche de rive 	2	18x120	3118mm
35	Roof side boards Traufenbrett Planche de rive 	2	18x120	3014mm
36	Floor edge trim Fu bleisten Plinthe plancher 	1	18x20	3049mm
37	Floor edge trim Fu bleisten Plinthe plancher 	1	18x20	2449mm
38	Floor edge trim Fu bleisten Plinthe plancher 	4	18x20	2432mm
39	Floor edge trim Fu bleisten Plinthe plancher 	2	18x20	367mm
40	Floor edge trim Fu bleisten Plinthe plancher 	2	18x20	100mm
41	Roof edge reinforcement Traufenleisteu Tasseau 	4	28x34	3100mm

N°	Elvis 34 2,7x5,8	Nr.	Profile (mm)	Lenght (mm)
W 1	<p>Technical drawing of a window profile with dimensions: 346, 925, 44, 2710, 770, 927, 18, 90, 44, 90, 125, 100, 34, 2432, 34, 100.</p>	3		
	<p>Door Tur La porte</p> <p>1958x1630mm</p>	1		
	<p>Window Fenetre Fenster</p> <p>1485x720mm</p>	2		