




*Elza 44 3.8x4.75*

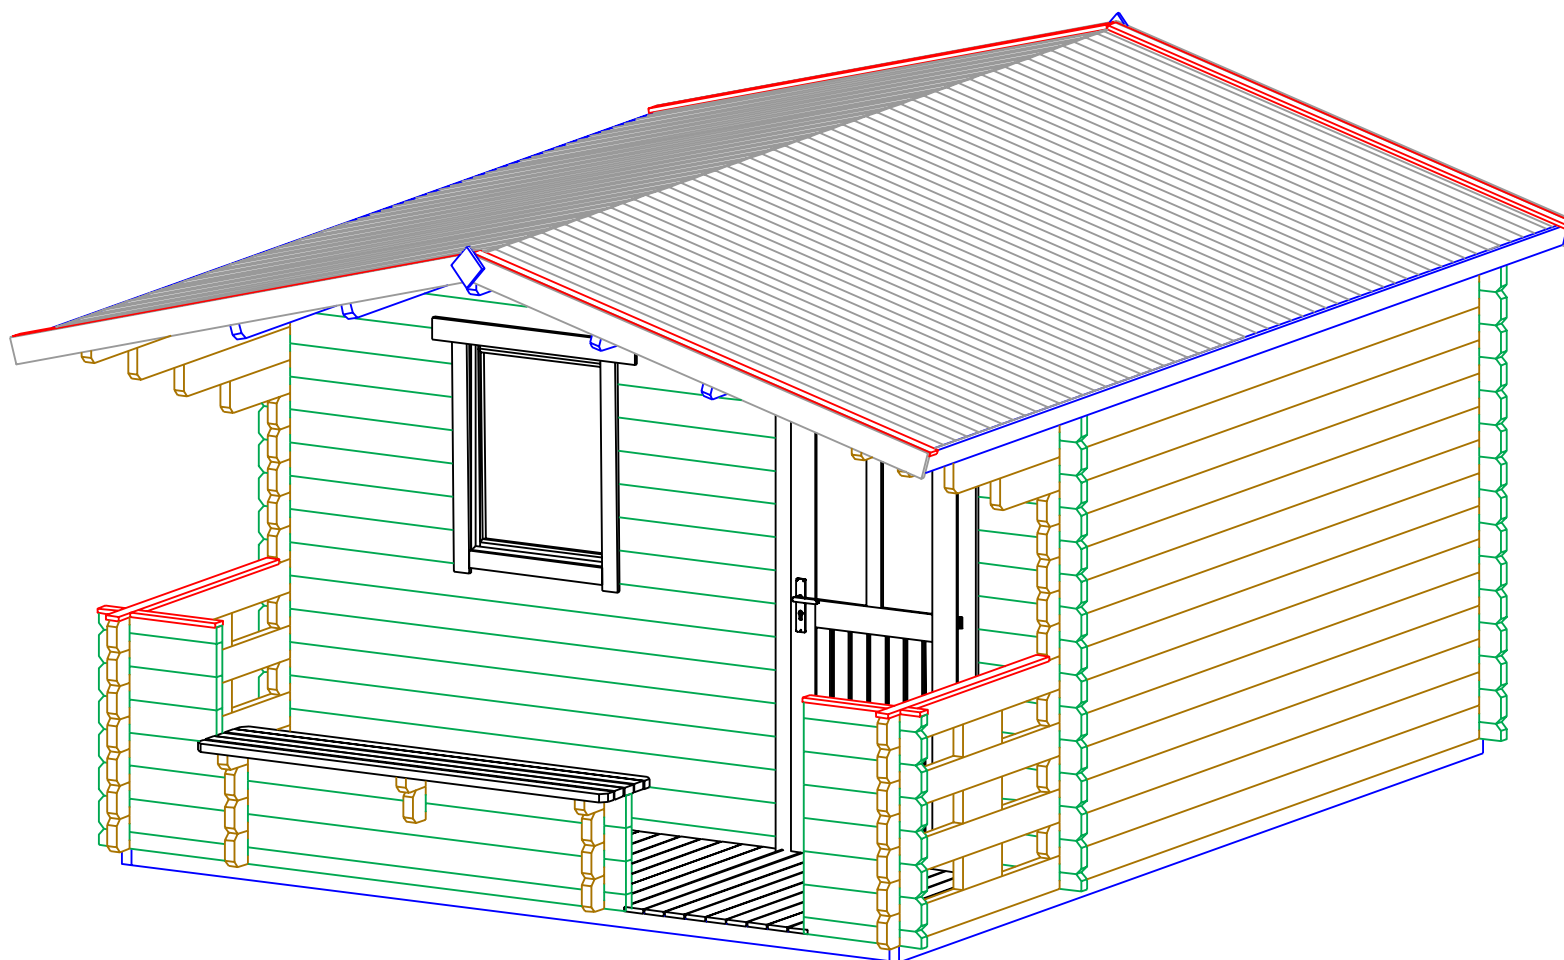


*Elza 44 3.8x4.75*

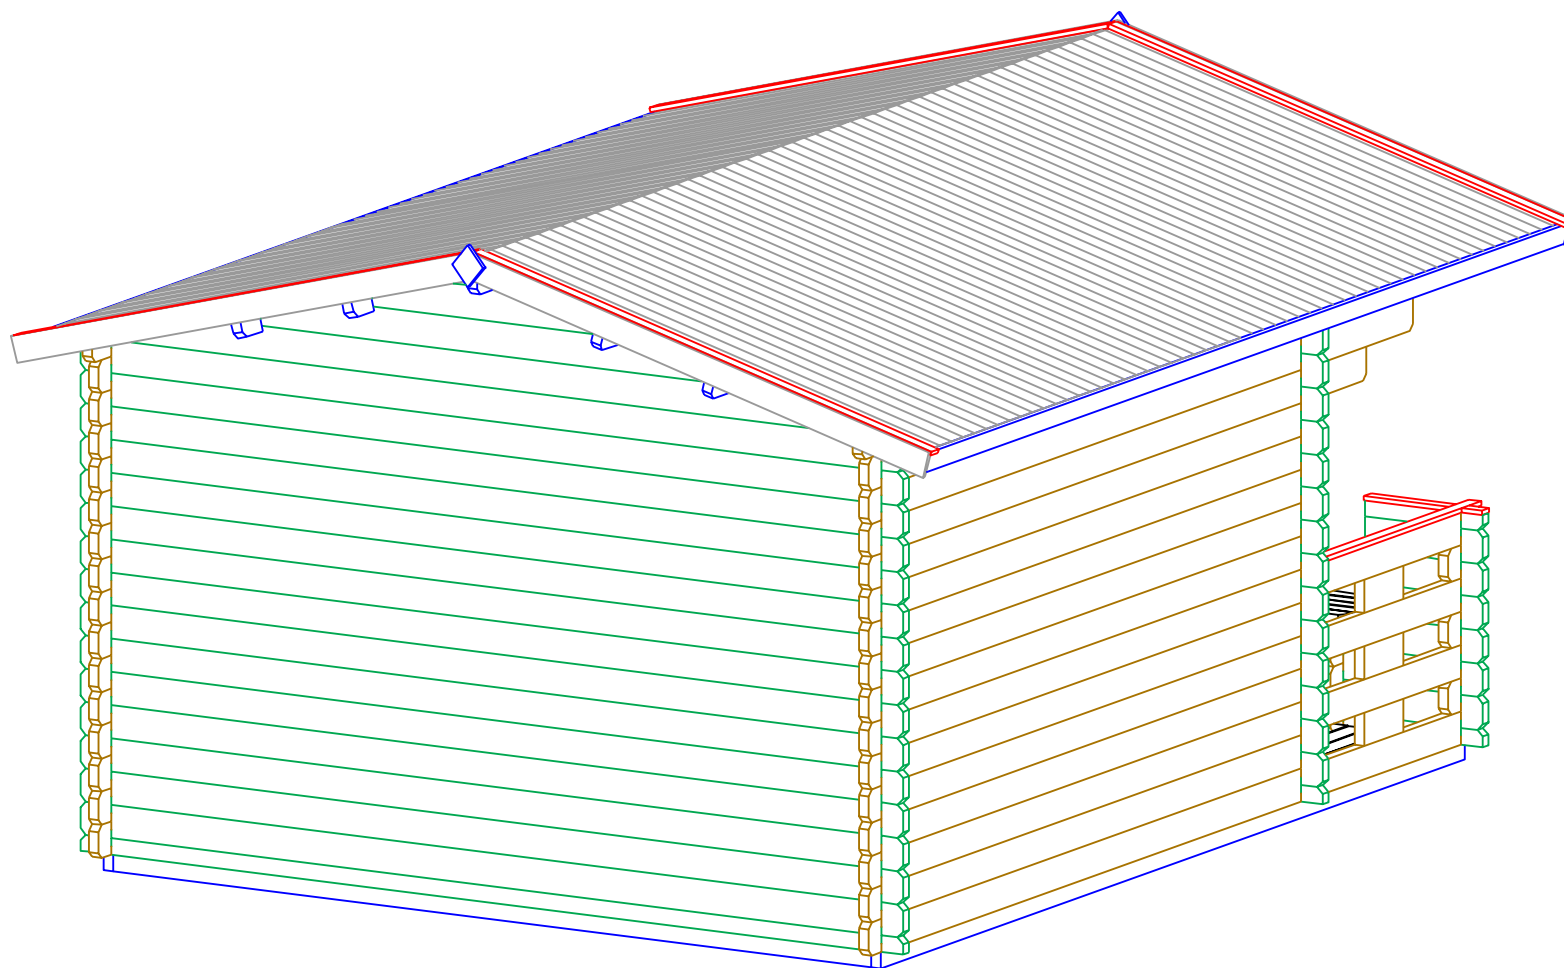

*Elza 44 3.8x4.75*

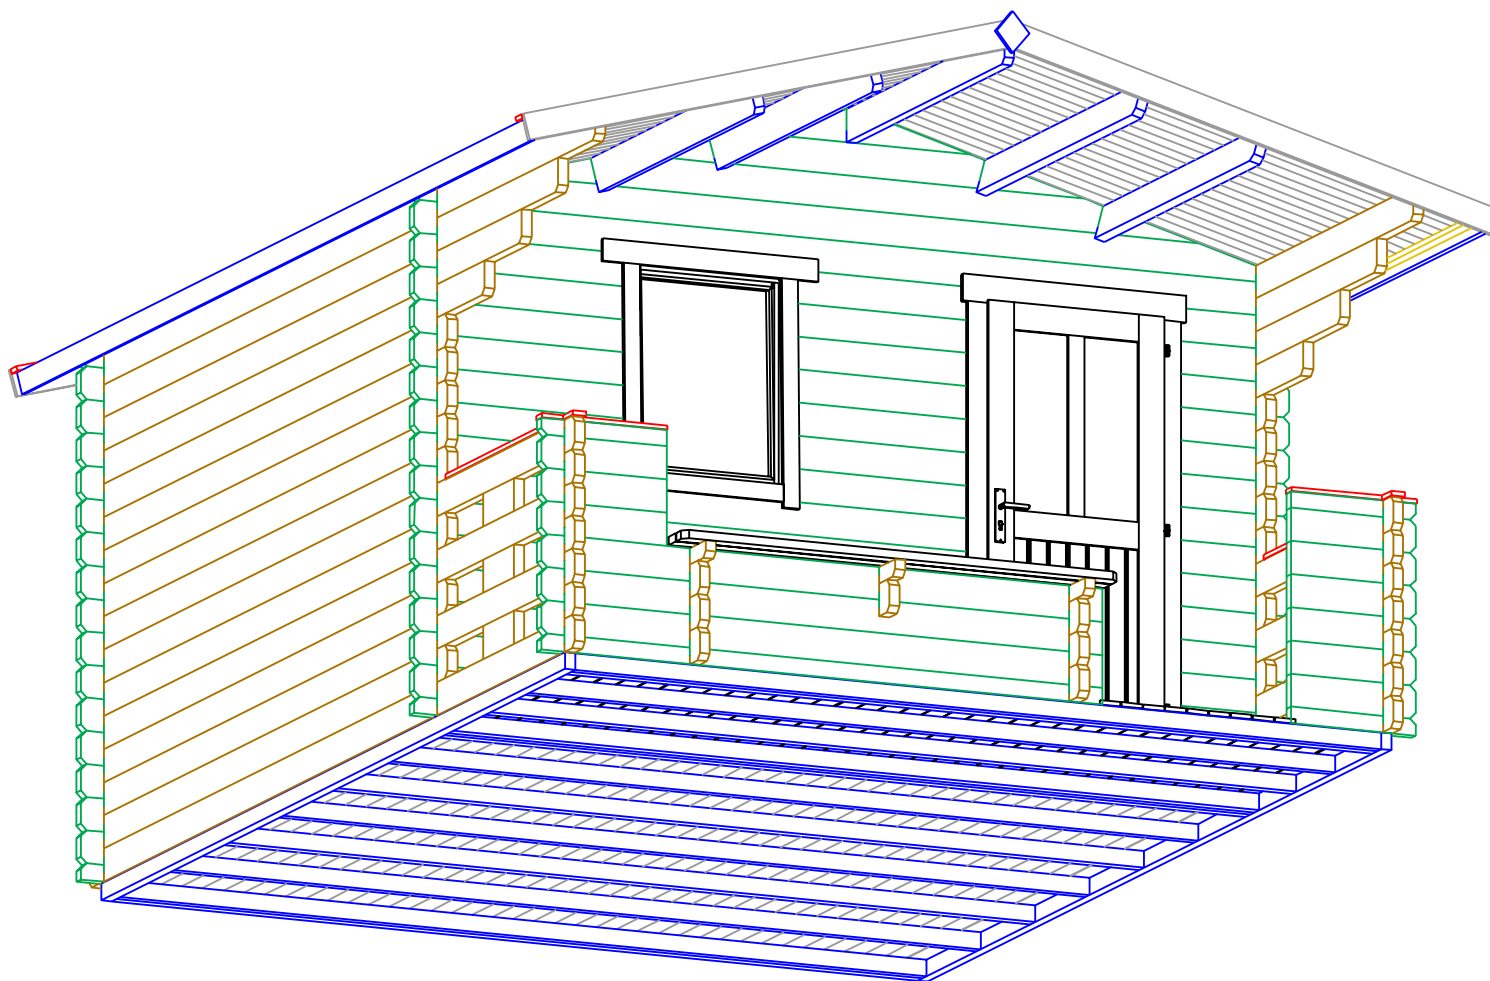


Elza 44 3.8x4.75

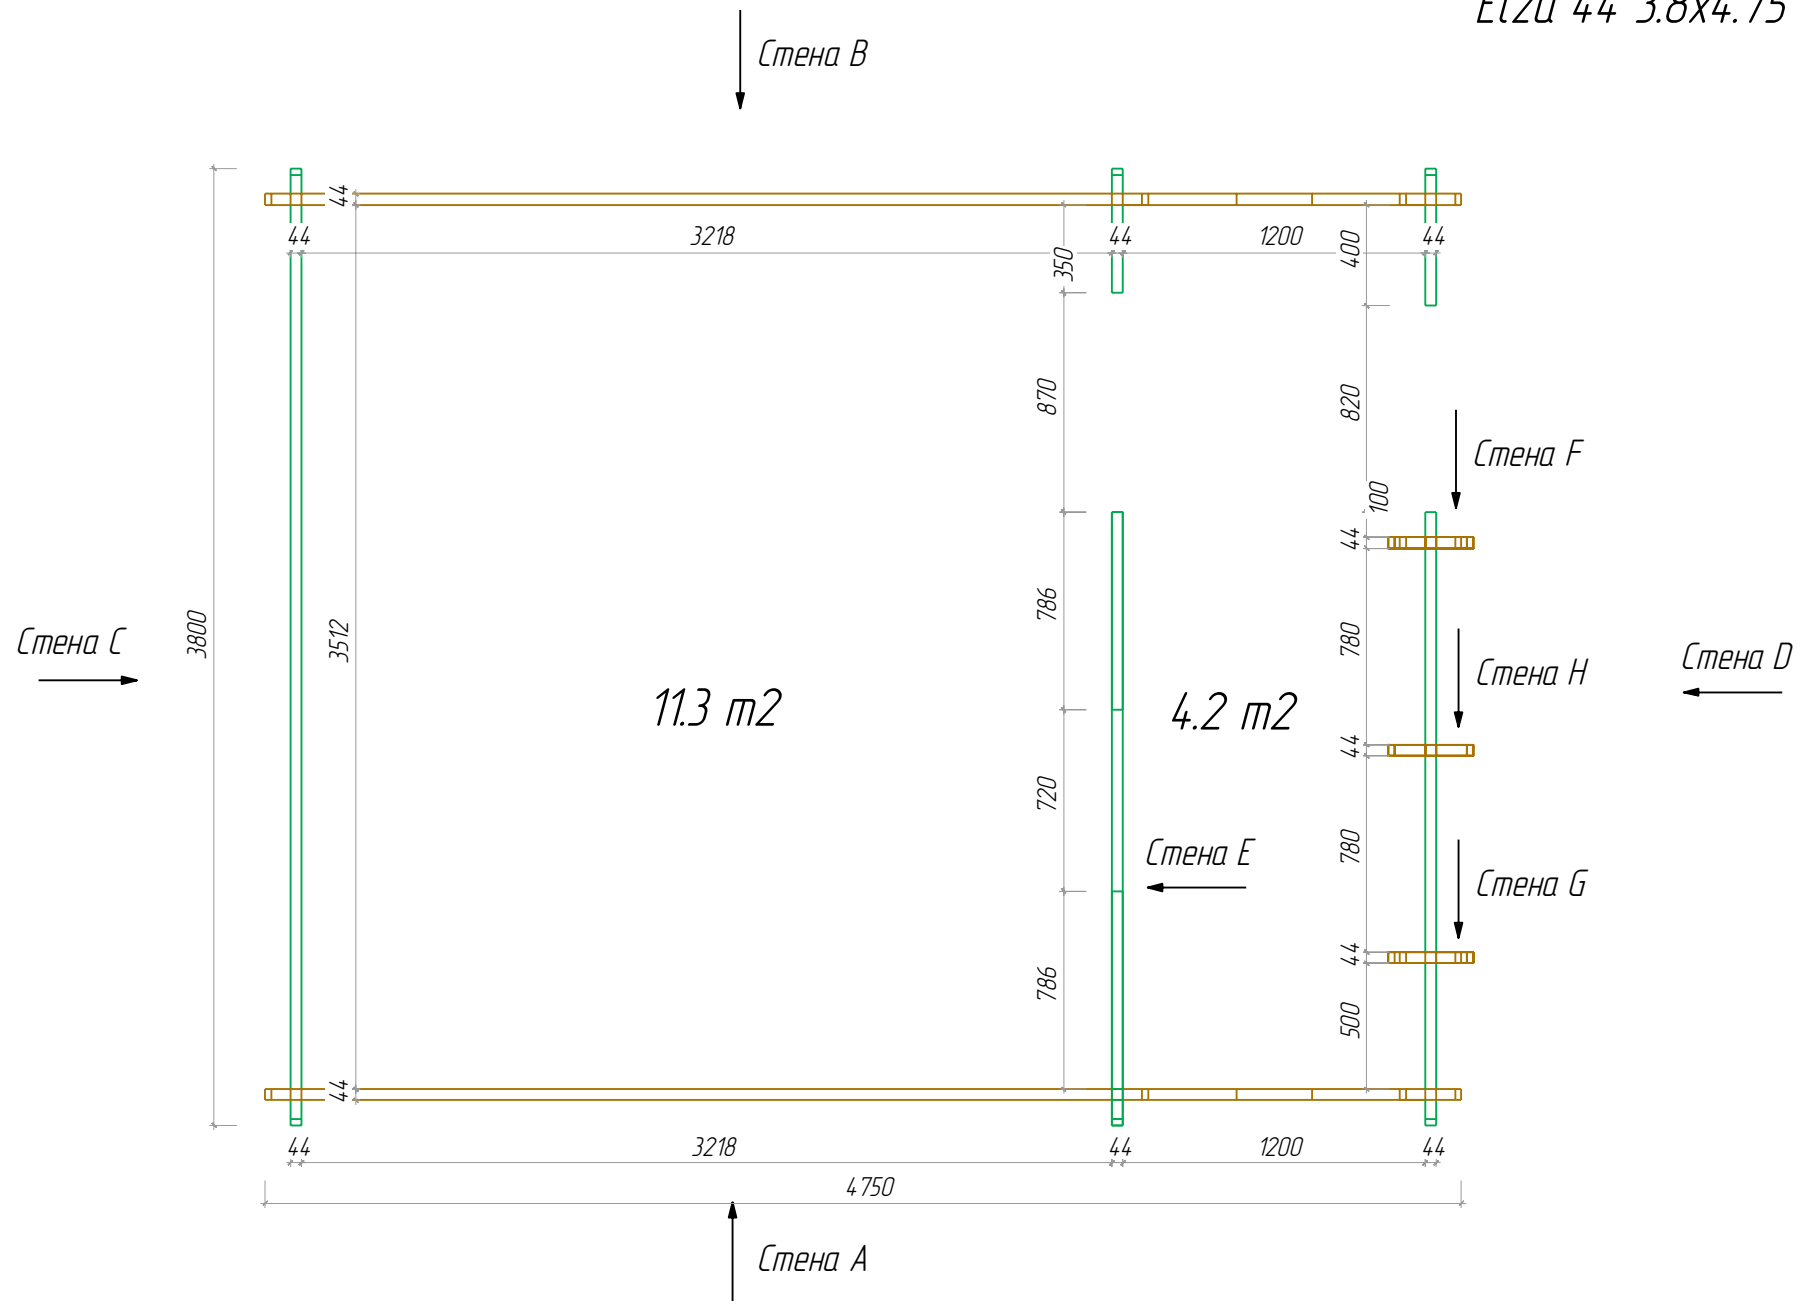

A


5000

Elza 44 3.8x4.75

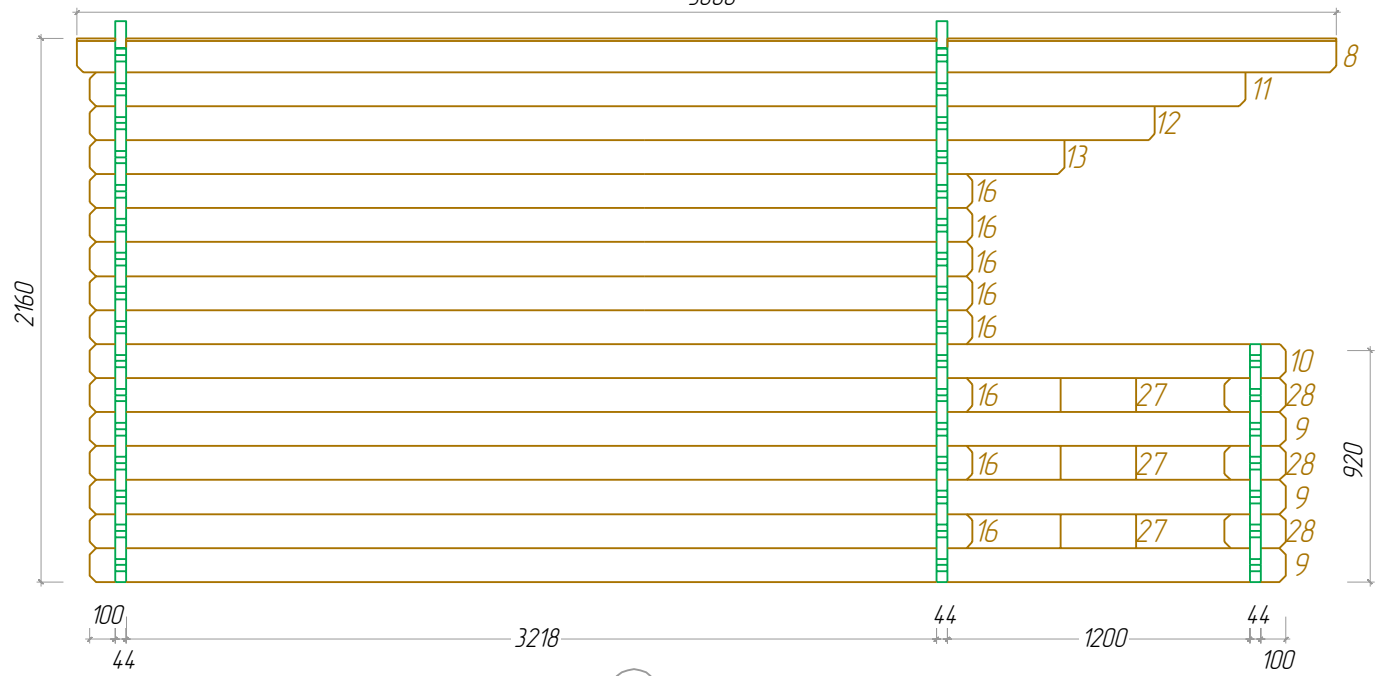


B


5000

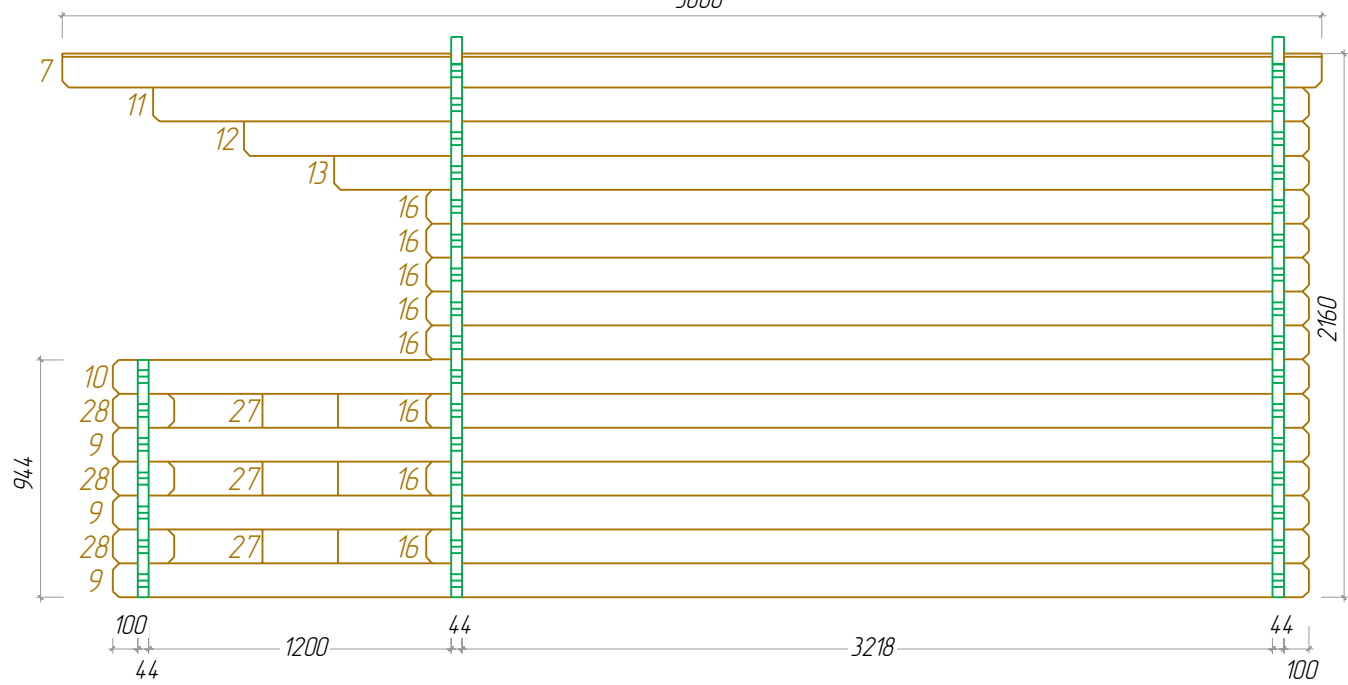

Elza 44 3.8x4.75




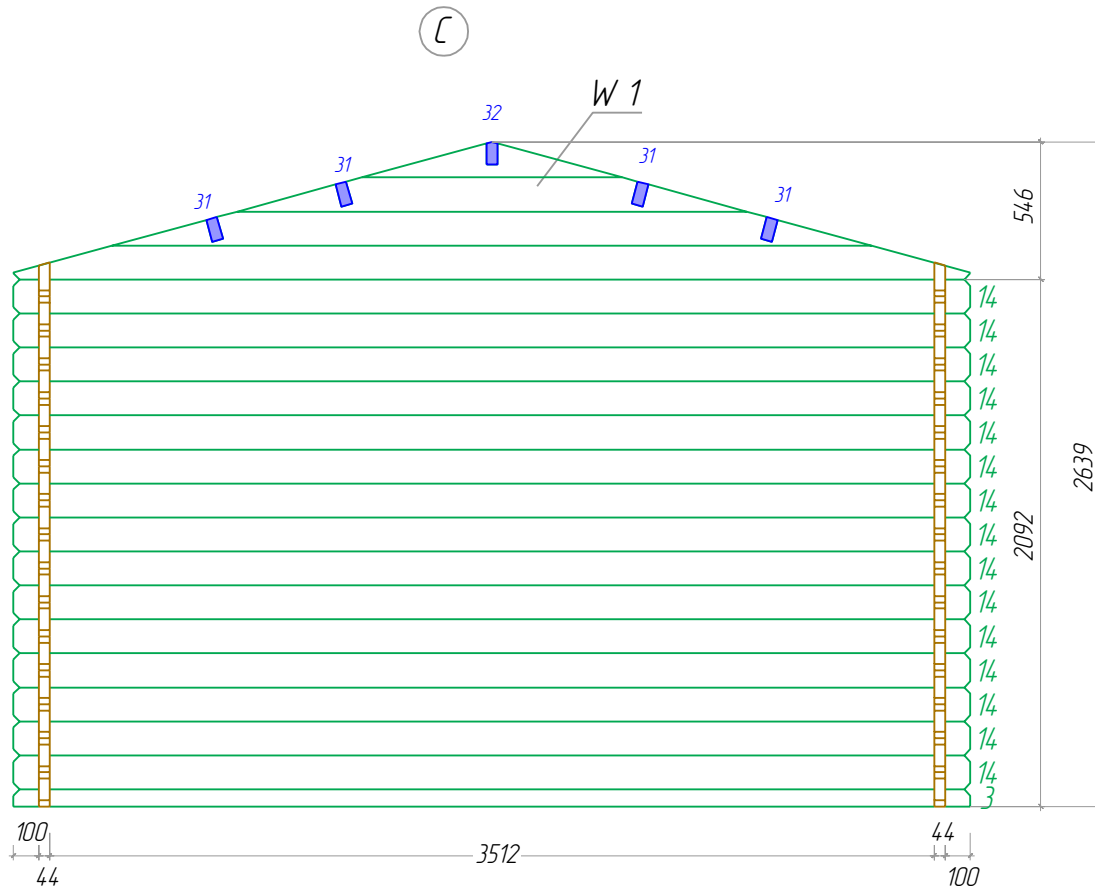


D


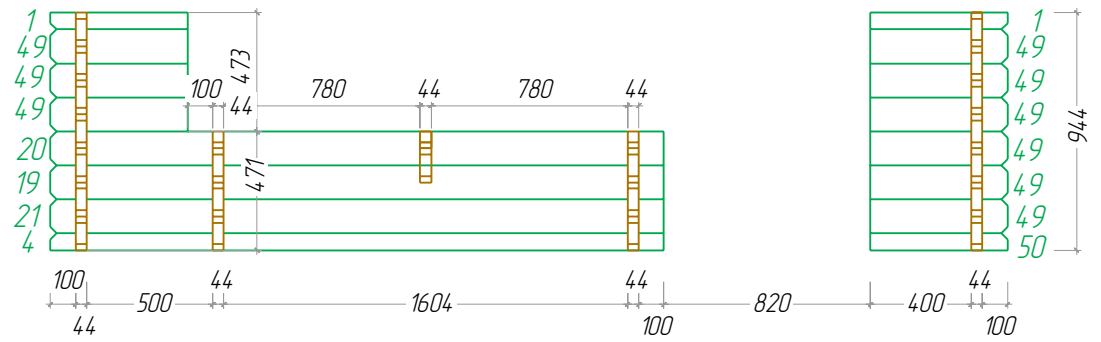


E

Elza 44 3.8x4.75

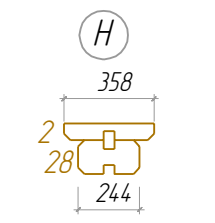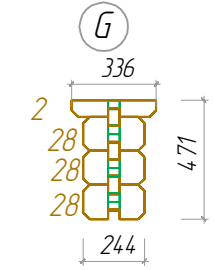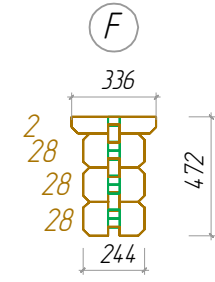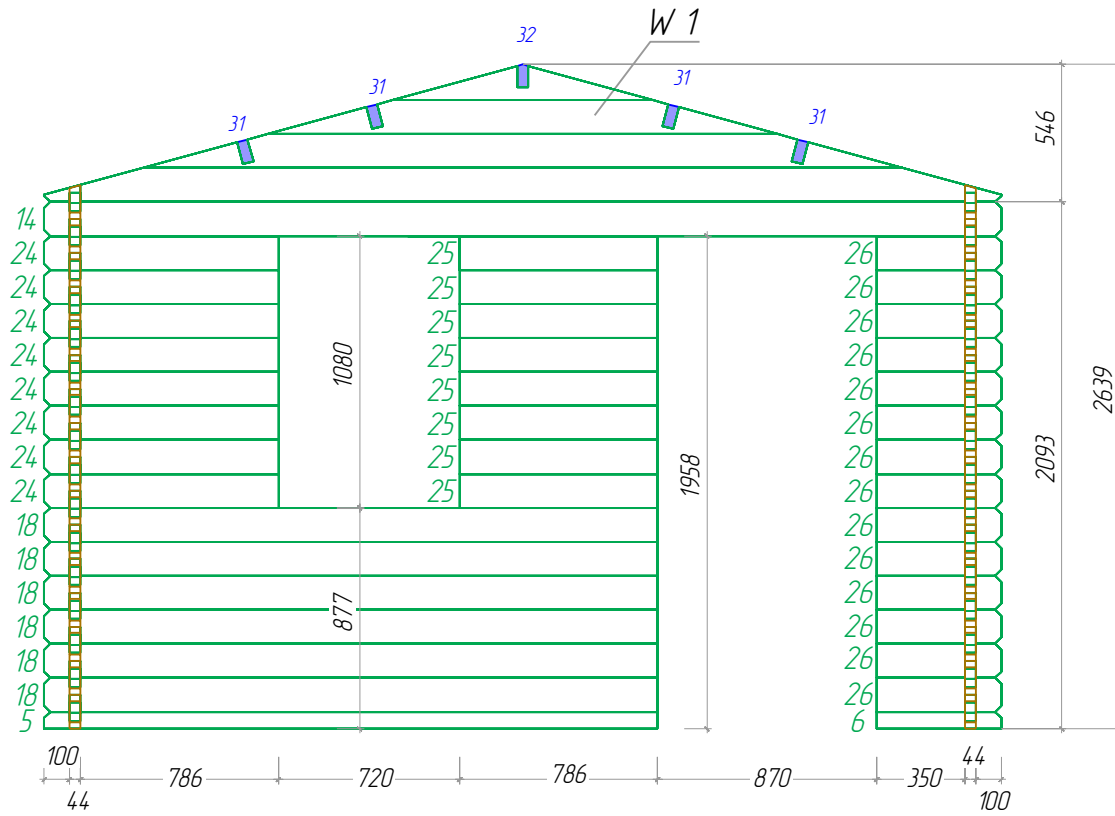


Elza 44 3.8x4.75

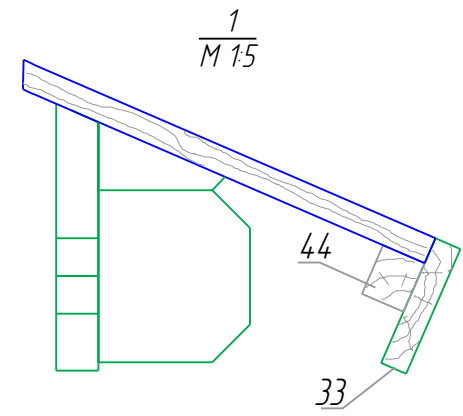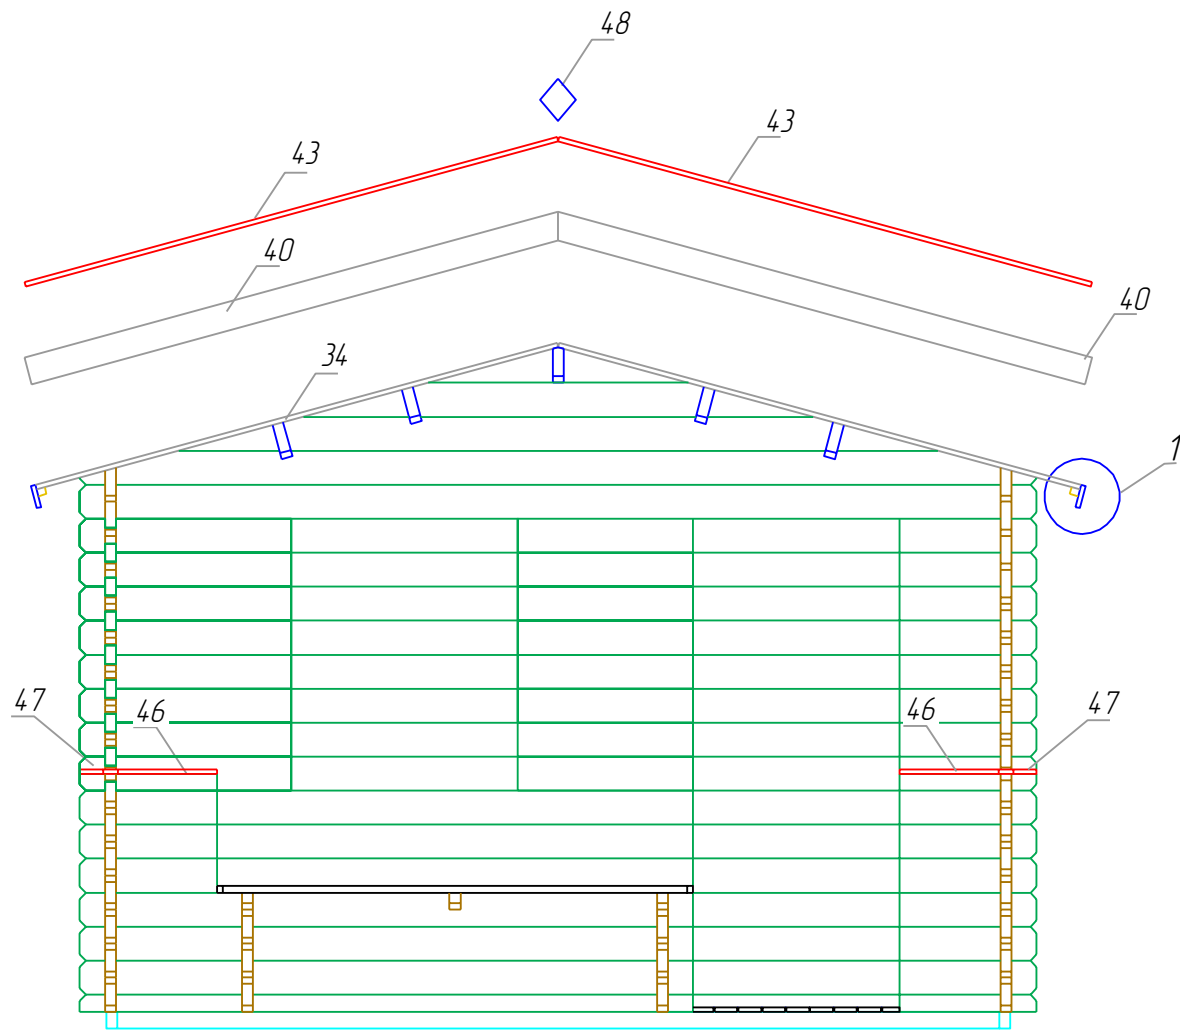




Elza 44 3.8x4.75

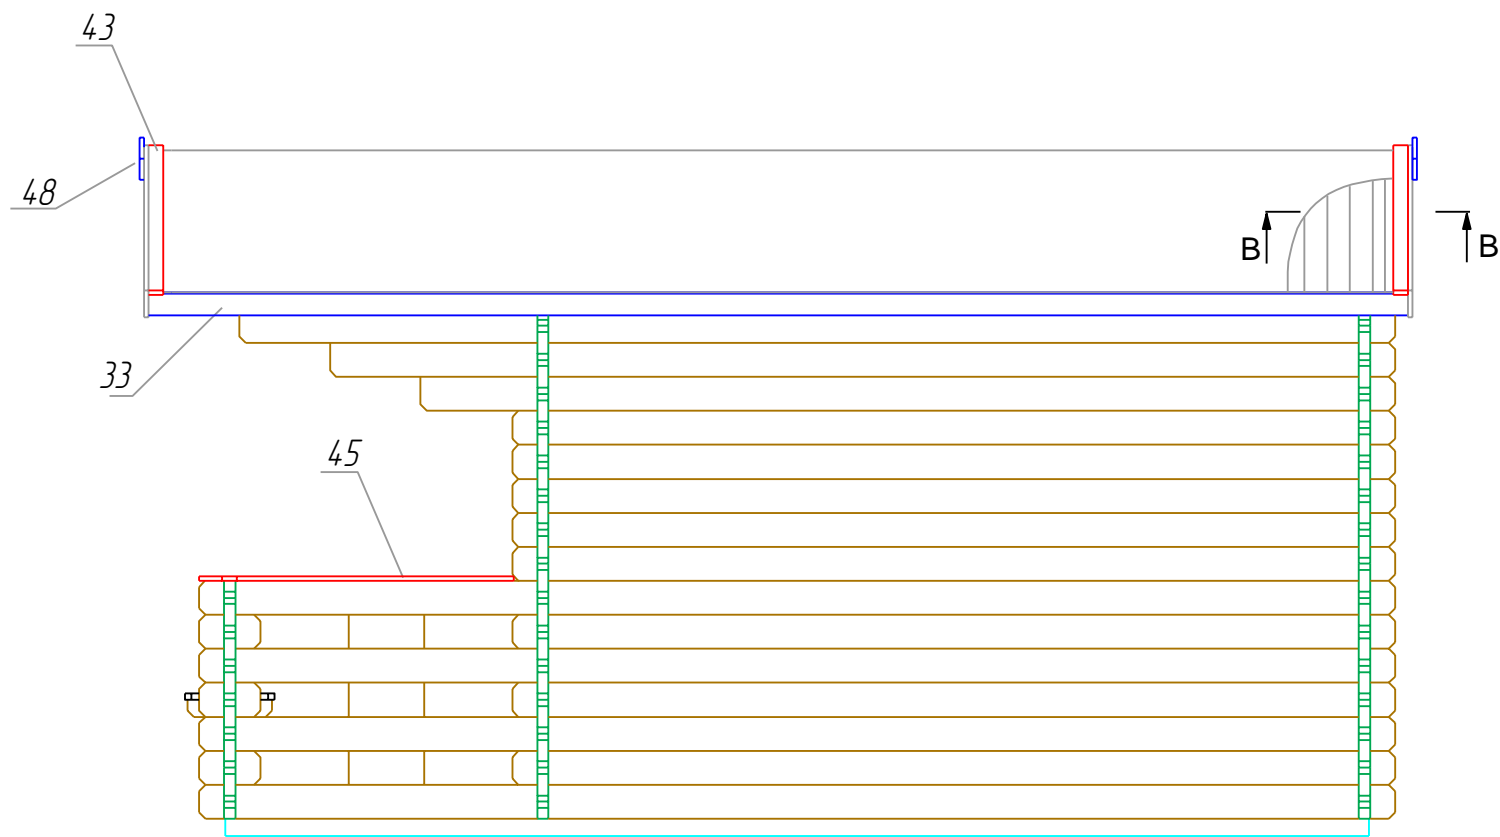


$\frac{B-B}{M 1:5}$

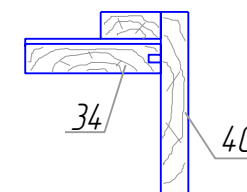


Elza 44 3.8x4.75

План лаг

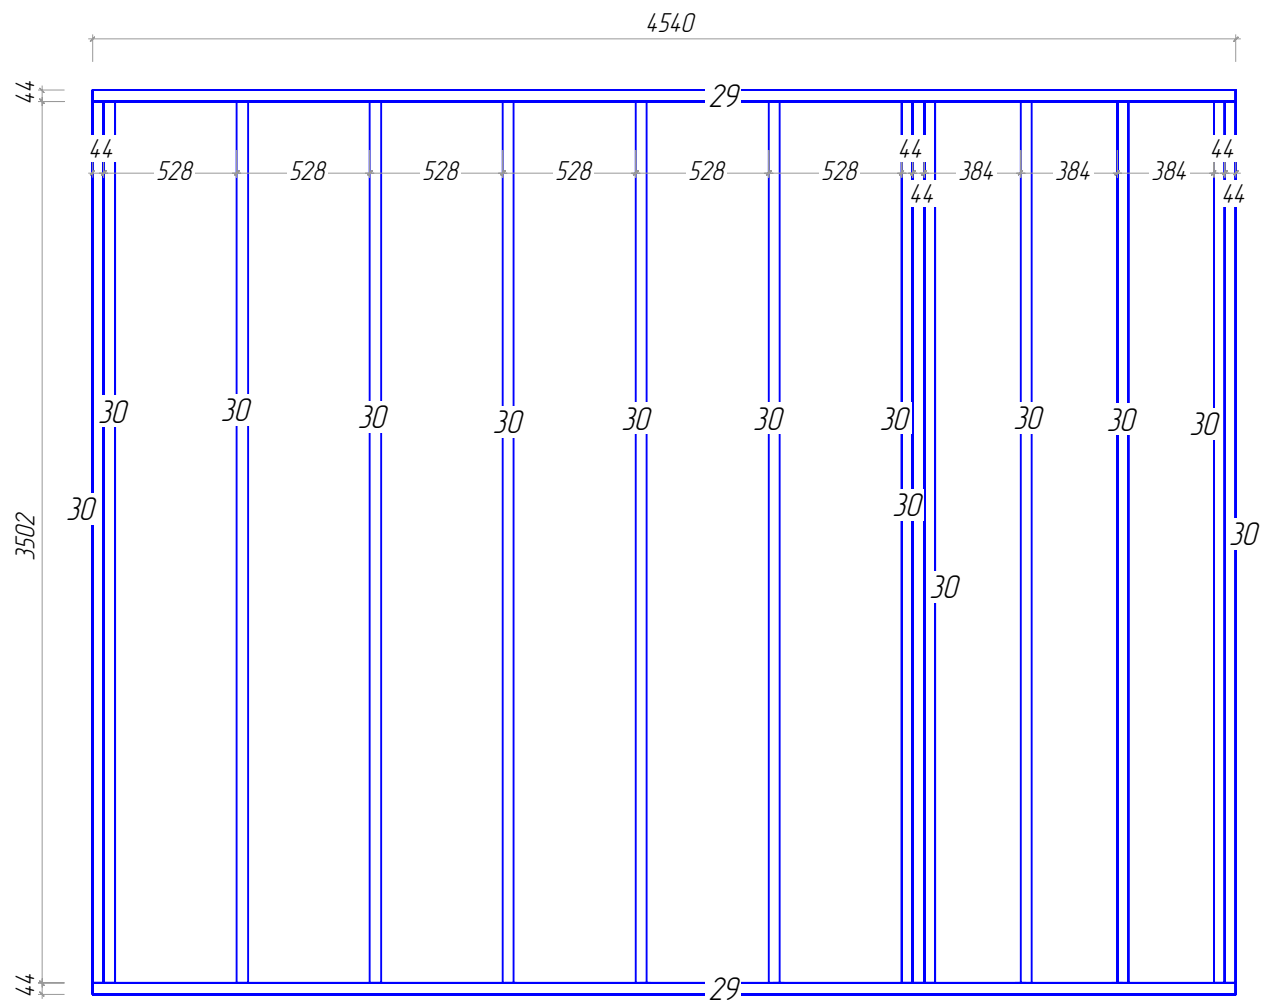







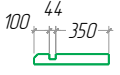
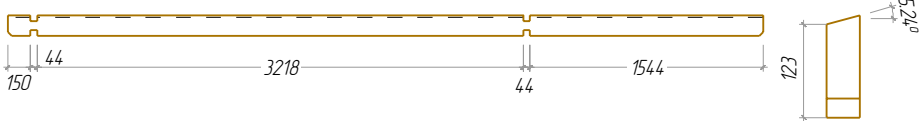
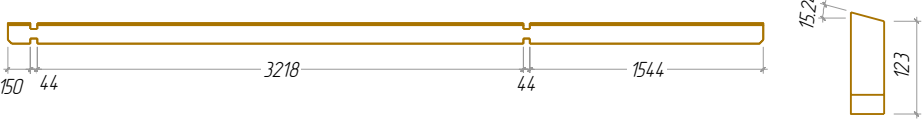

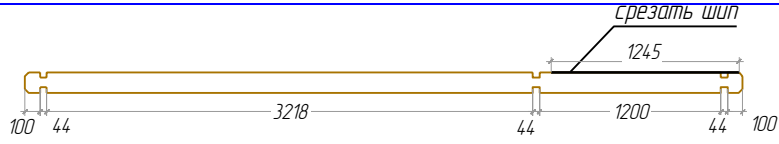


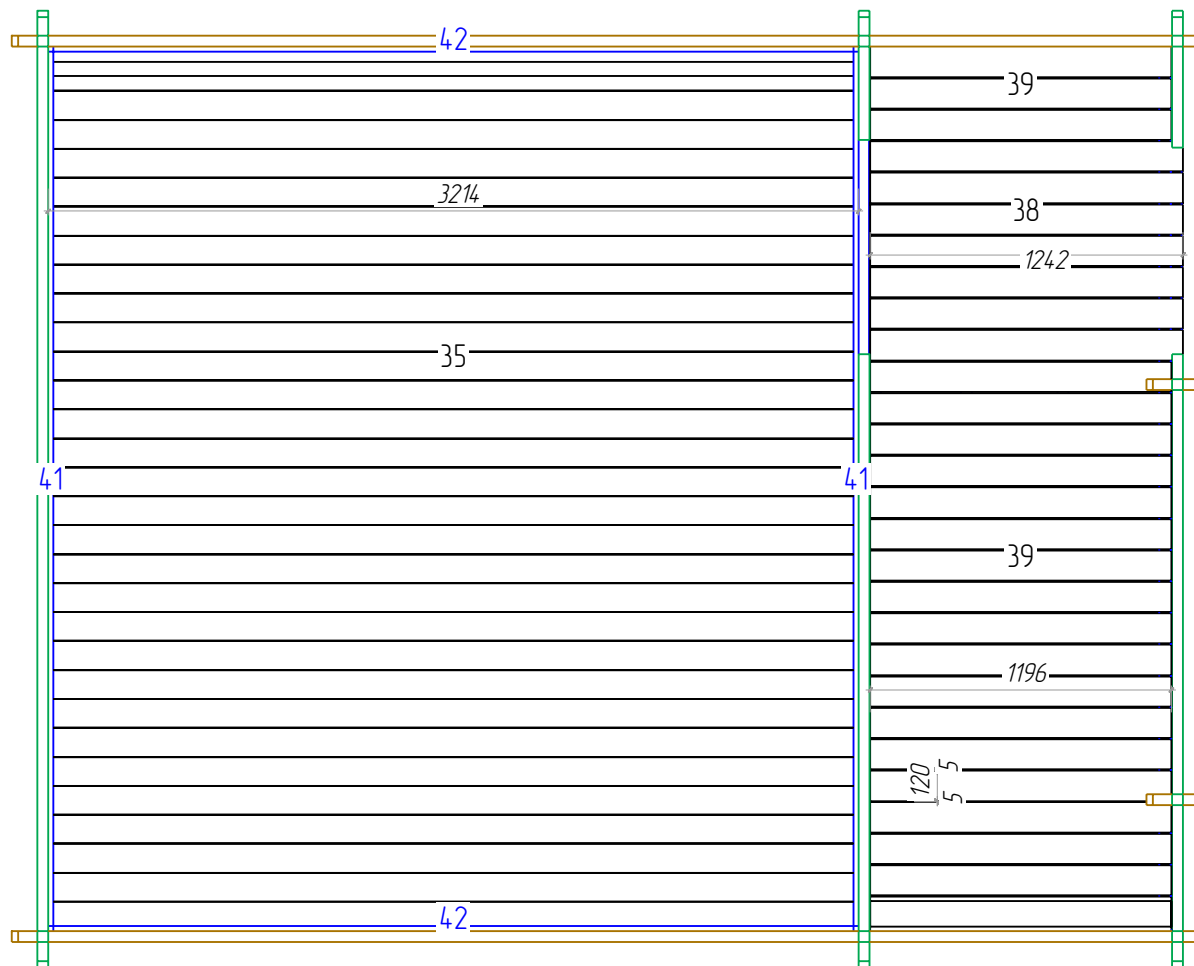
Elza 44 3.8x4.75


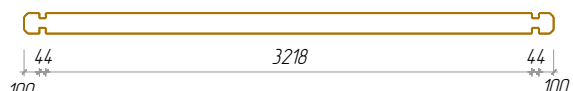
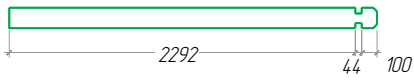
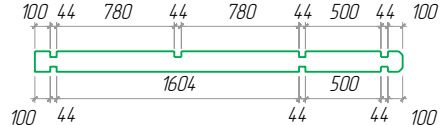
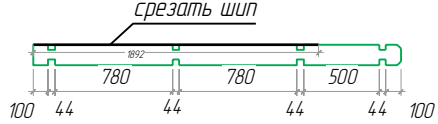

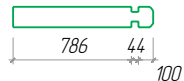

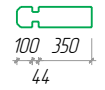

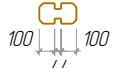
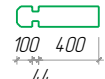
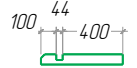
План досок пола

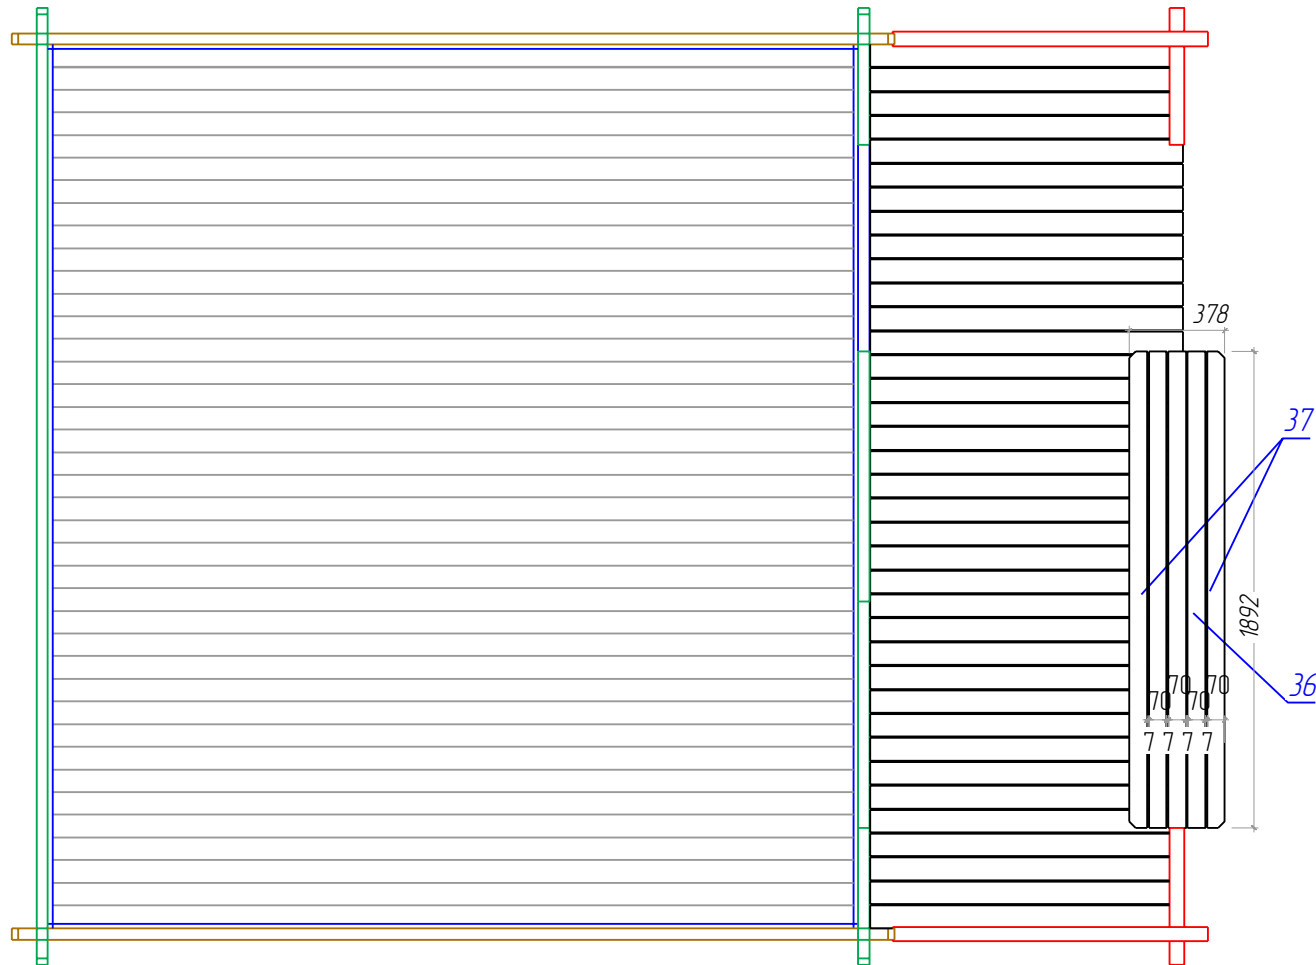

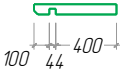
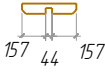



 
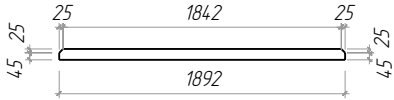


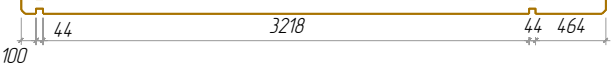






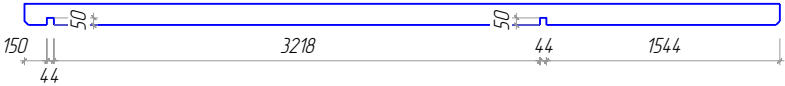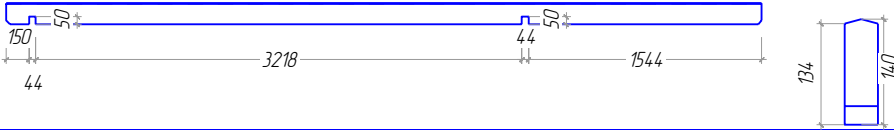

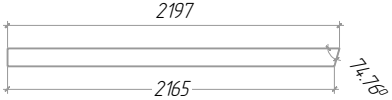


Elza 44 3.8x4.75



№	Elza 44 3.8x4.75	Кол.	Сечен. (мм)	Длина (мм)
1		2	44x66.5	544mm
2		3	44x66.5	358mm
3		1	44x67.5	3800mm
4		1	44x67.5	2436mm
5		1	44x67.5	2436mm
6		1	44x67.5	494mm
7		1	44x135	5000mm
8		1	44x135	5000mm
9		6+1	44x135	4750mm
10		2	44x135	4750mm
11		2	44x135	4590mm
12		2	44x135	4230mm
13		2	44x135	3870mm

№	Elza 44 3.8x4.75	Кол.	Сечен. (мм)	Длина (мм)
14		16	44x135	3800mm
16		16	44x135	3506mm
18		6	44x135	2436mm
19		1	44x135	2436mm
20		1	44x135	2436mm
21		1	44x135	2436mm
24		8	44x135	930mm
25		8	44x135	786mm
26		14	44x135	494mm
27		6	44x135	300mm
28		13	44x135	244mm
49		9	44x135	544mm
50		1	44x67.5	544mm

№	Elza 44 3.8x4.75	Кол.	Сечен. (мм)	Длина (мм)
29		2	44x68	4540mm
30		14	44x68	3502mm
31		4	44x140	5000mm
32		1	44x140	5000mm
33		4	18x95	2500mm
34		88+1	20x115	2147mm
35		31+1	20x115	3214mm
36		3	42x70	1892mm
37		2	42x70	1892mm
38		7+1	18x120	1242mm
39		22	18x120	1196mm
40		4	18x120	2197mm
41		2	18x20	3512mm

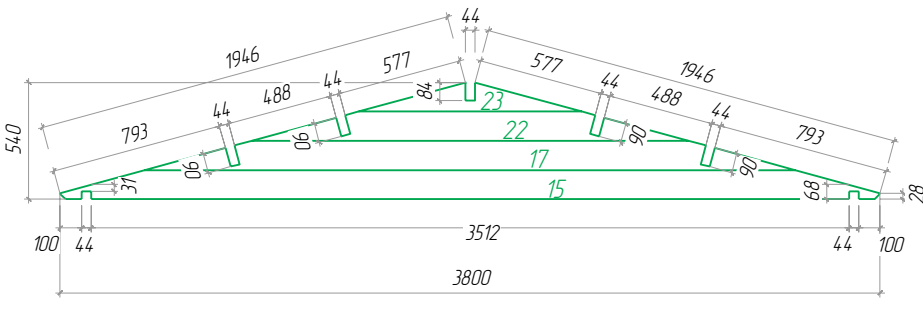№	<i>Elza 44 3.8x4.75</i>	Кол.	Сечен. (мм)	Длина (мм)
42		2	18x20	3218mm
43		4	18x58	2192mm
44		2	28x34	5000mm
45		2	18x58	1251mm
46		2	18x58	393mm
47		2	18x58	93mm
48		2	18x120	120mm
W-1		2		
	<p>Door Tur La porte</p> <p><b>1958x870 mm</b></p>	1		
	<p>Window Fenetre Fenster</p> <p><b>1080x720 mm</b></p>	1		