



Lillian 34 4X3 TP

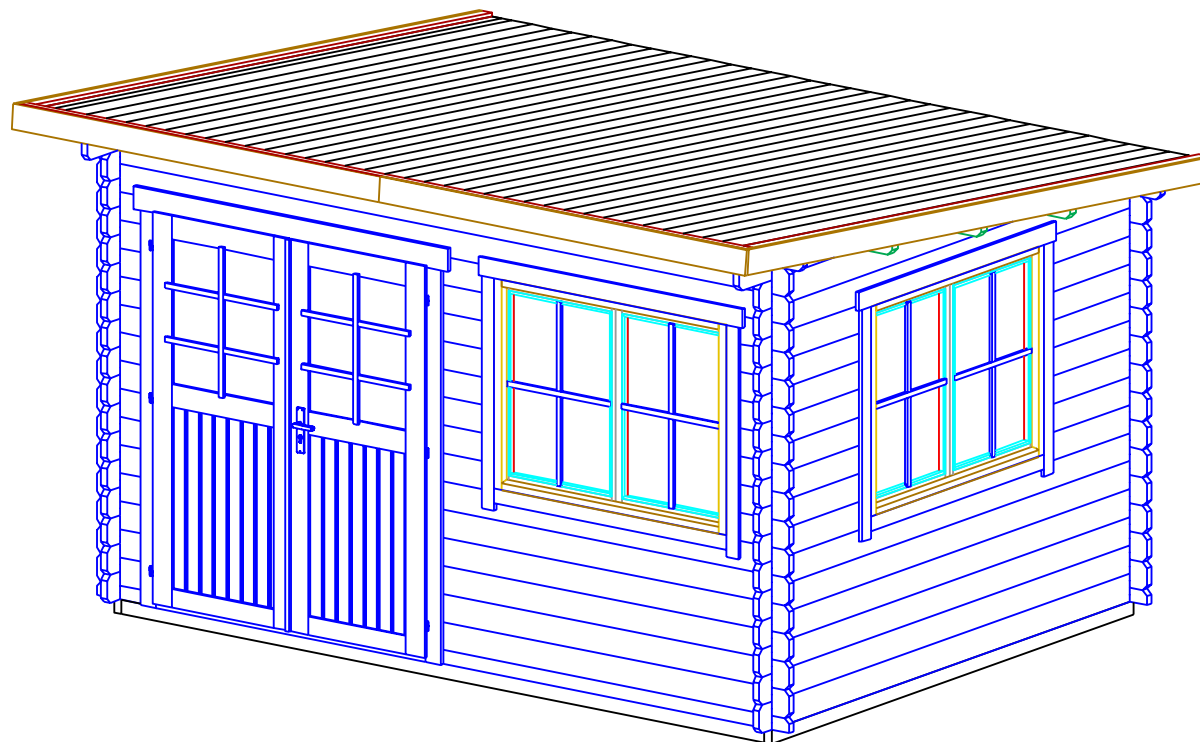


Lillian 34 4X3 TP

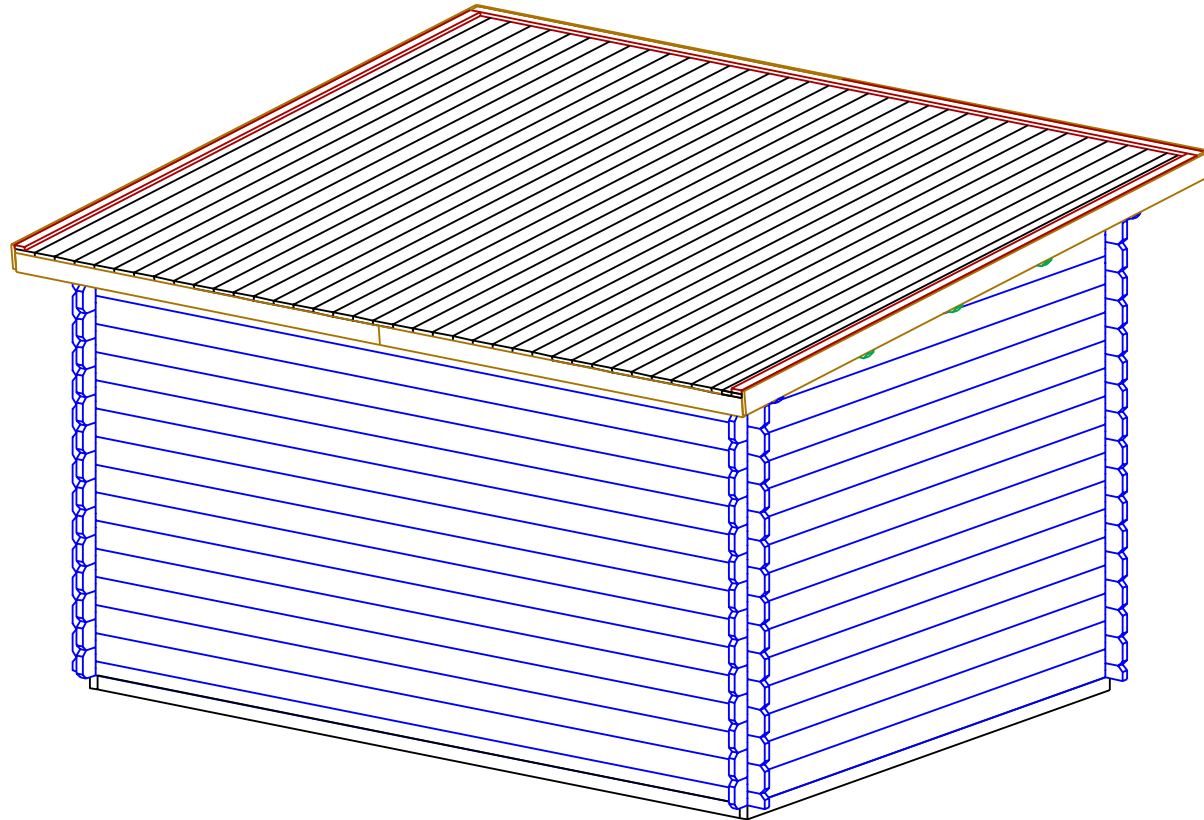


STAGE 1

Lillian 34 4X3 TP

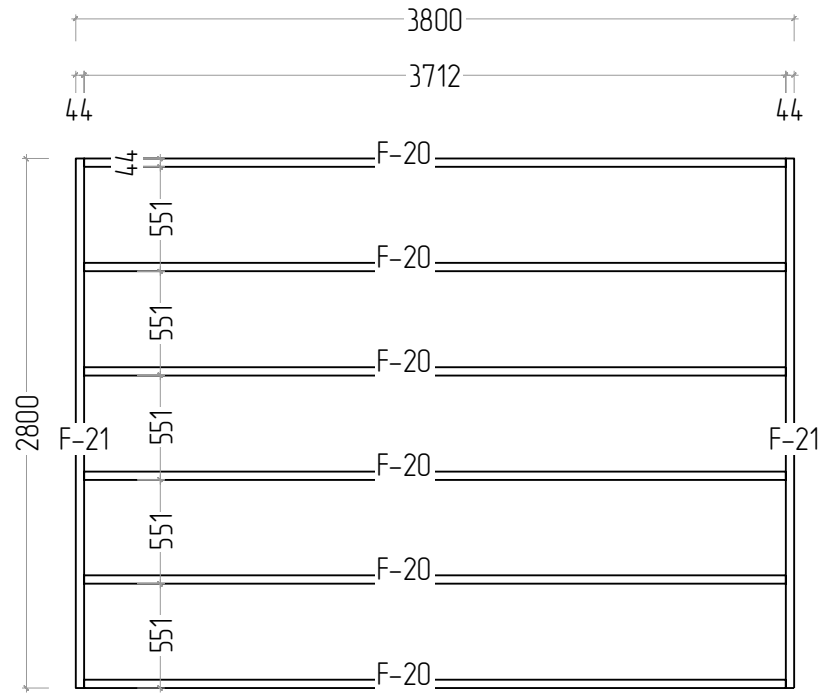

STAGE 2


Lillian 34 4X3 TP

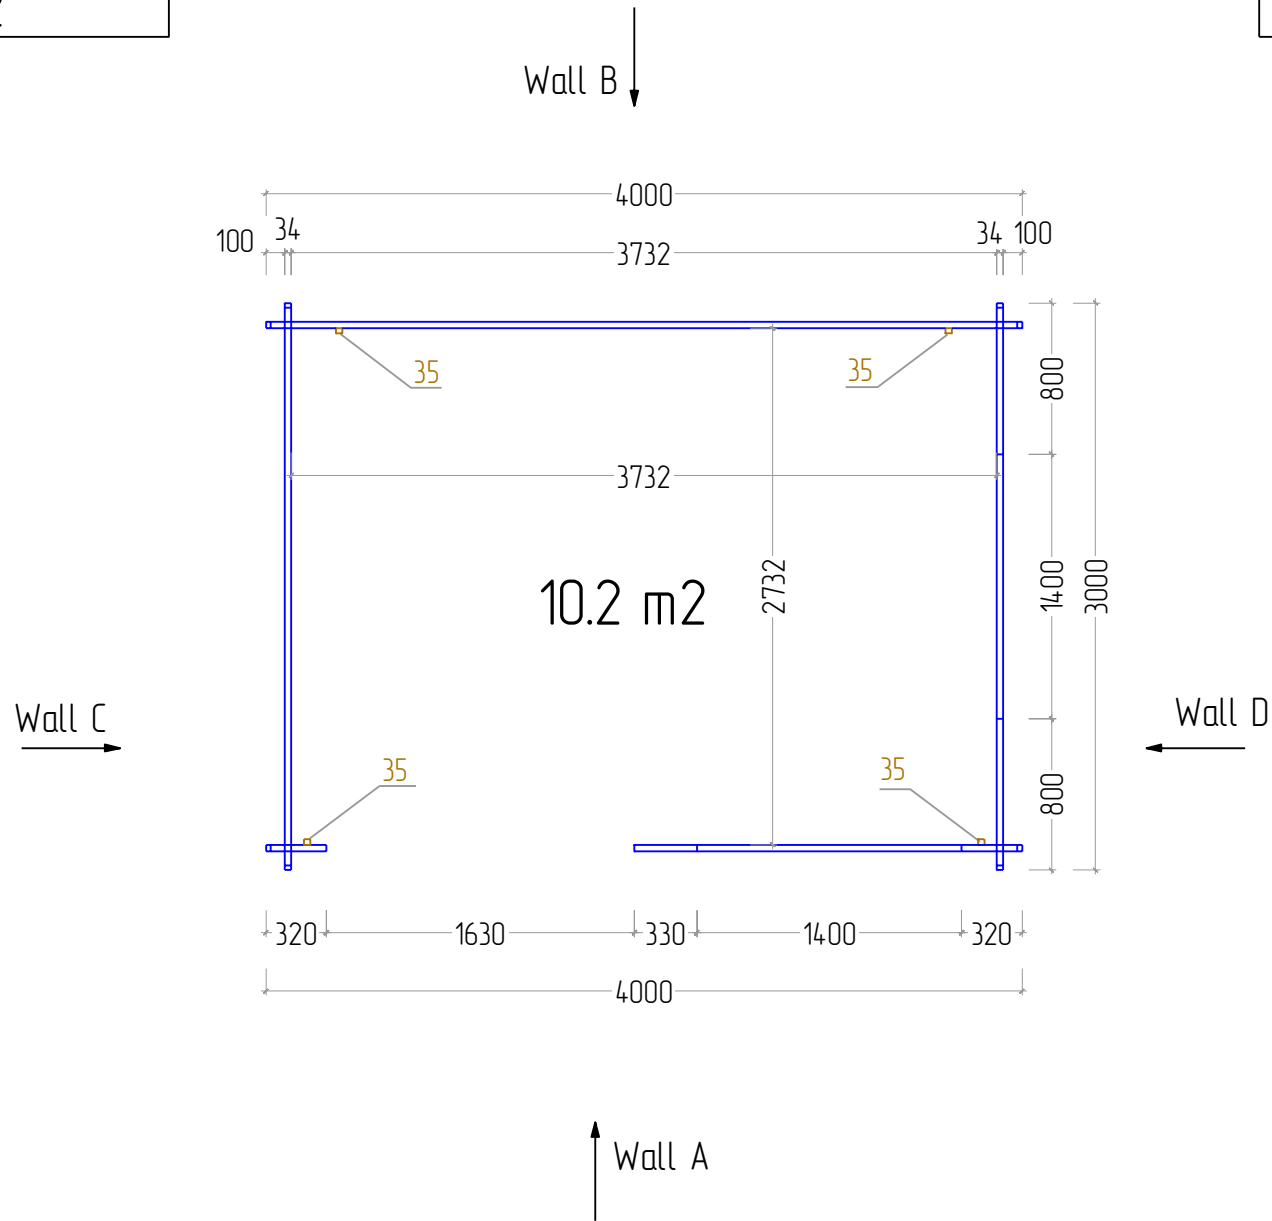


STAGE 2



Lillian 34 4X3 TP

W-A

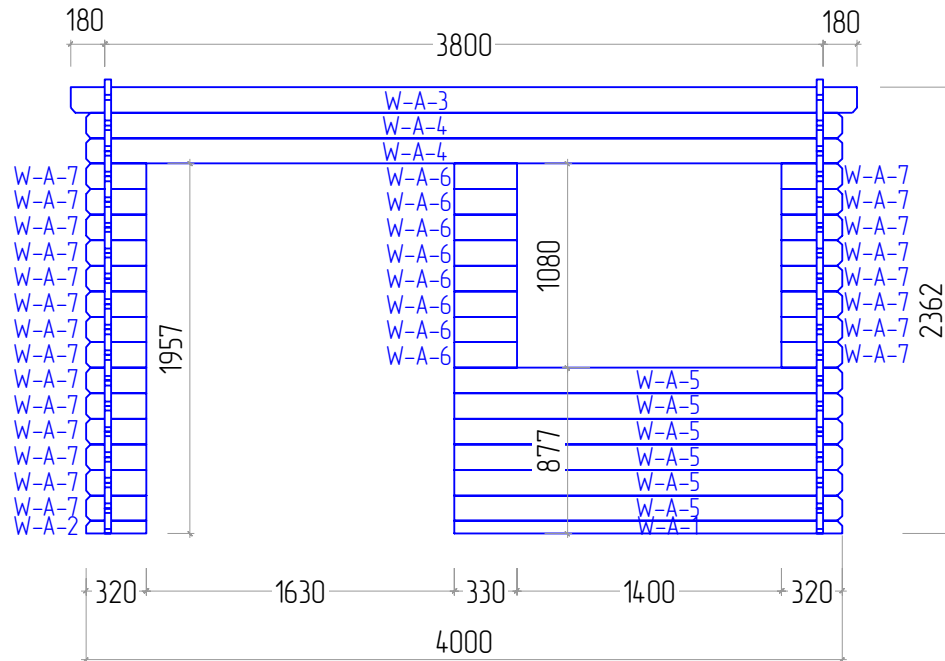



W-B

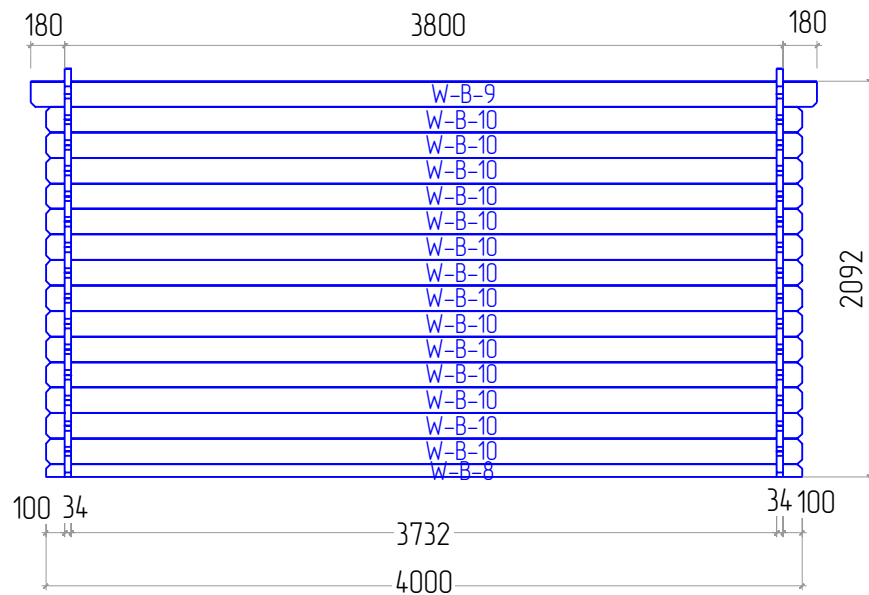

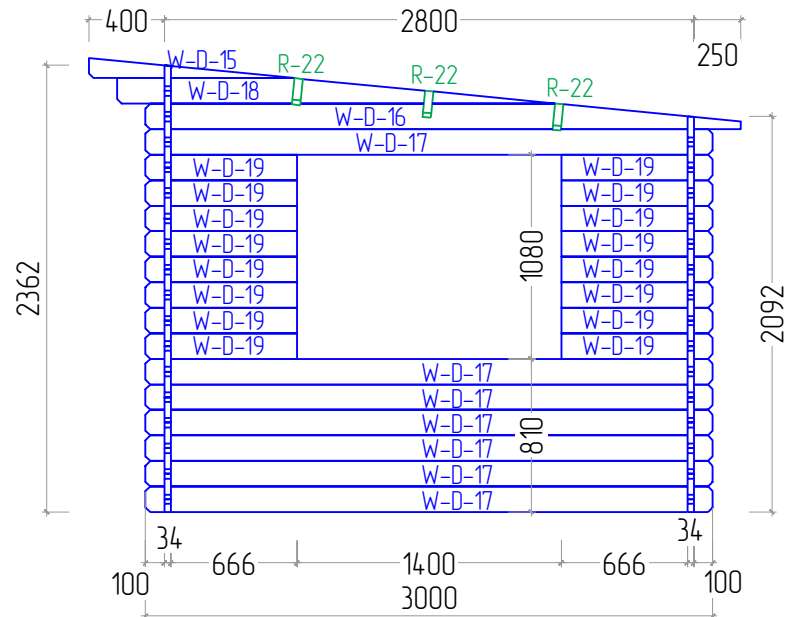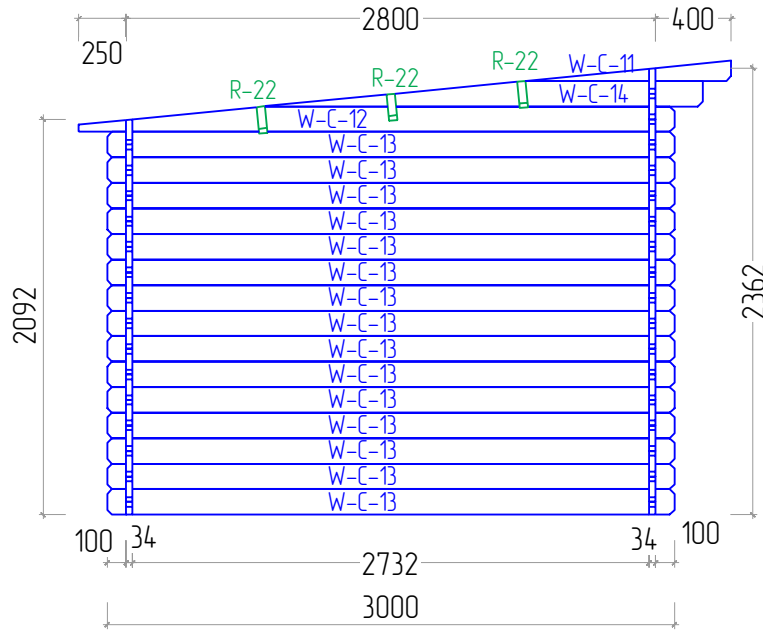



STAGE 3

Lillian 34 4X3 TP

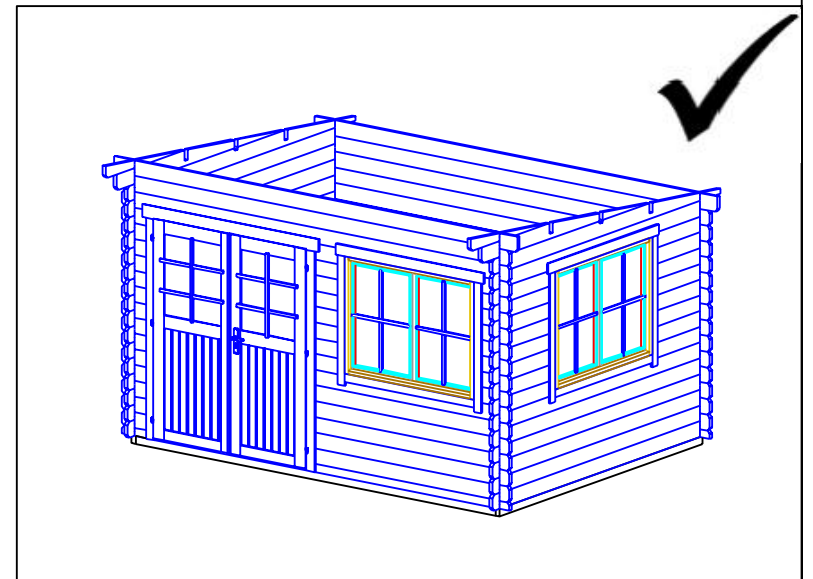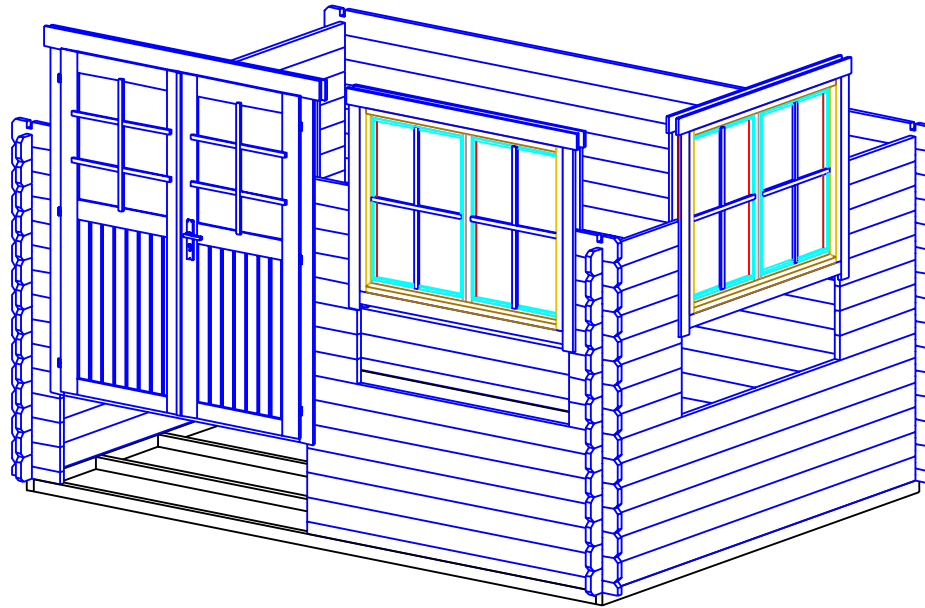


STAGE 4



Lillian 34 4X3 TP

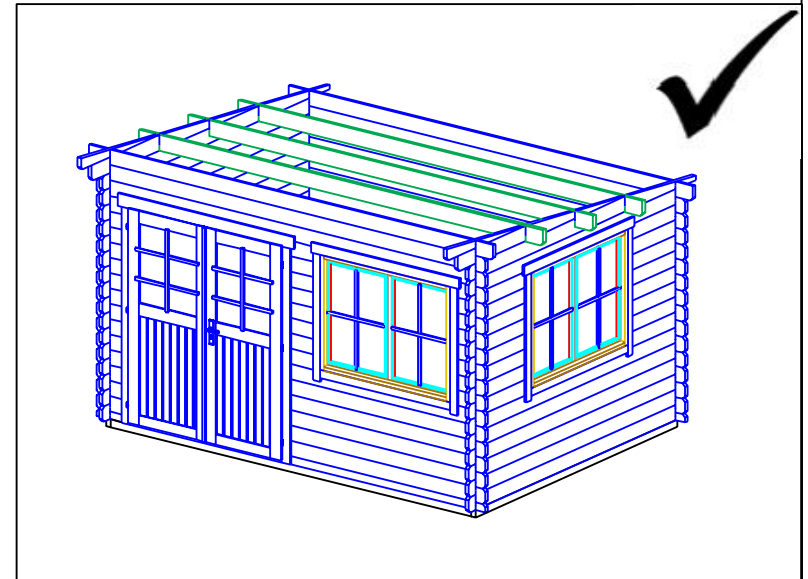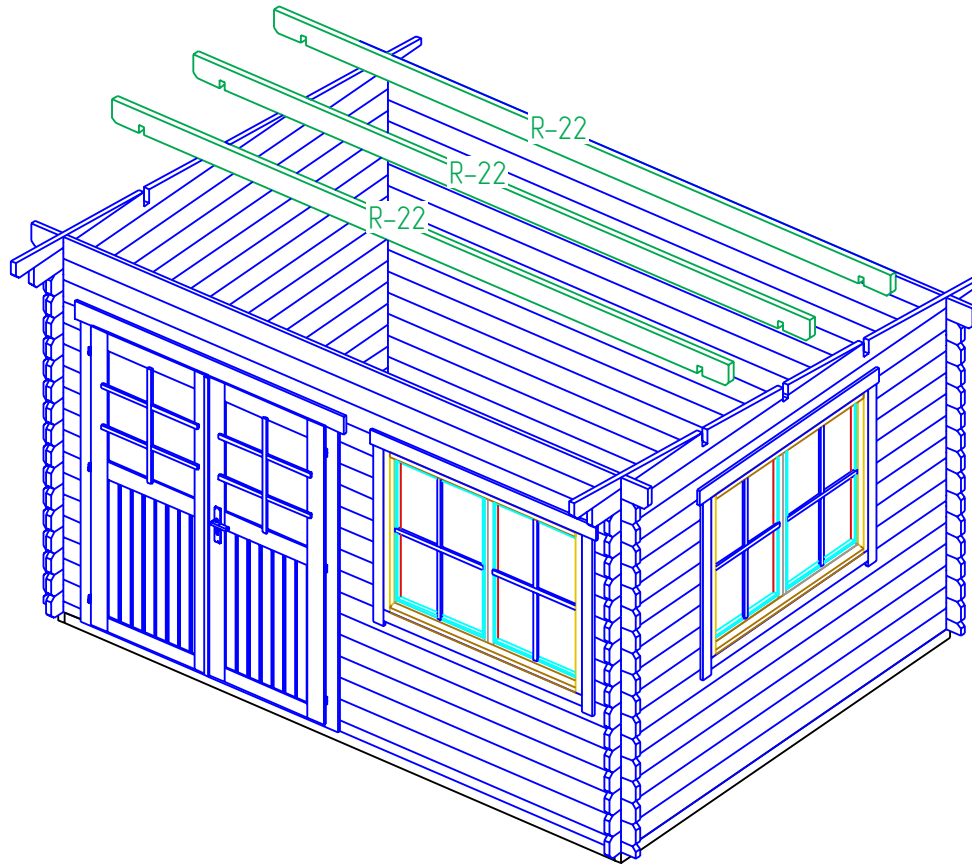

STAGE 5


Lillian 34 4X3 TP

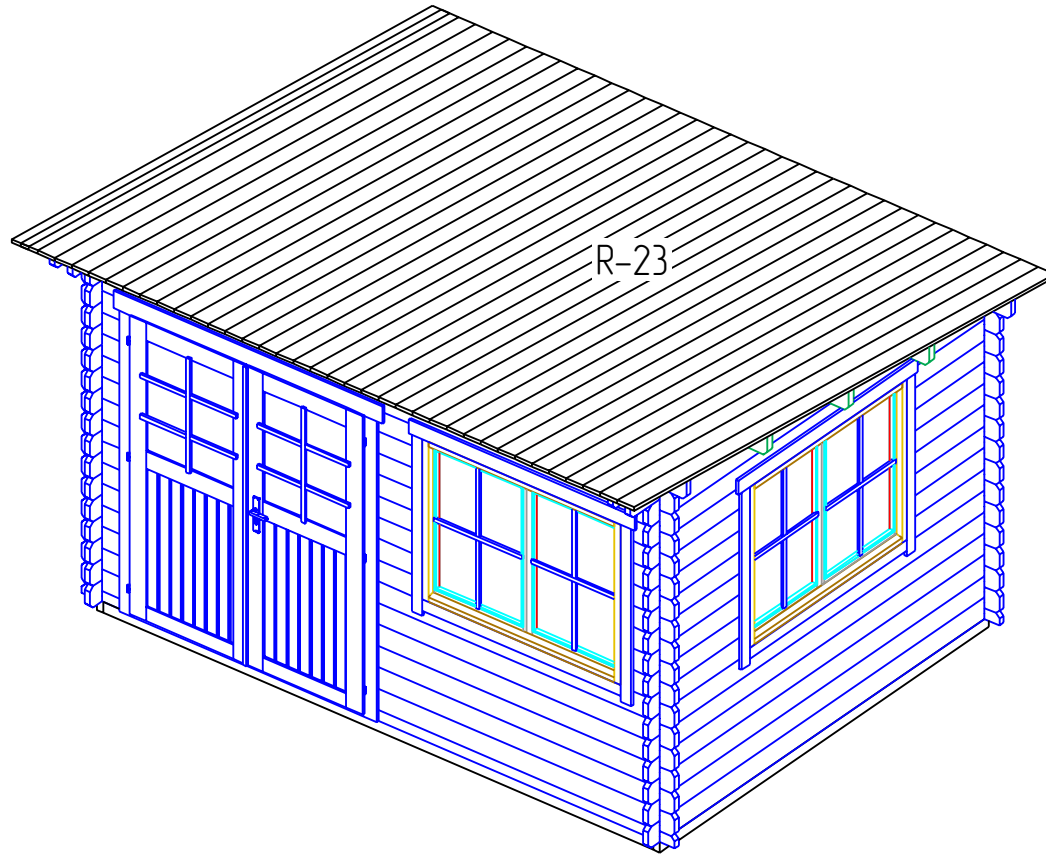

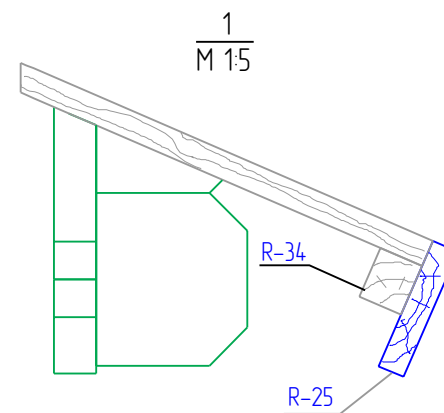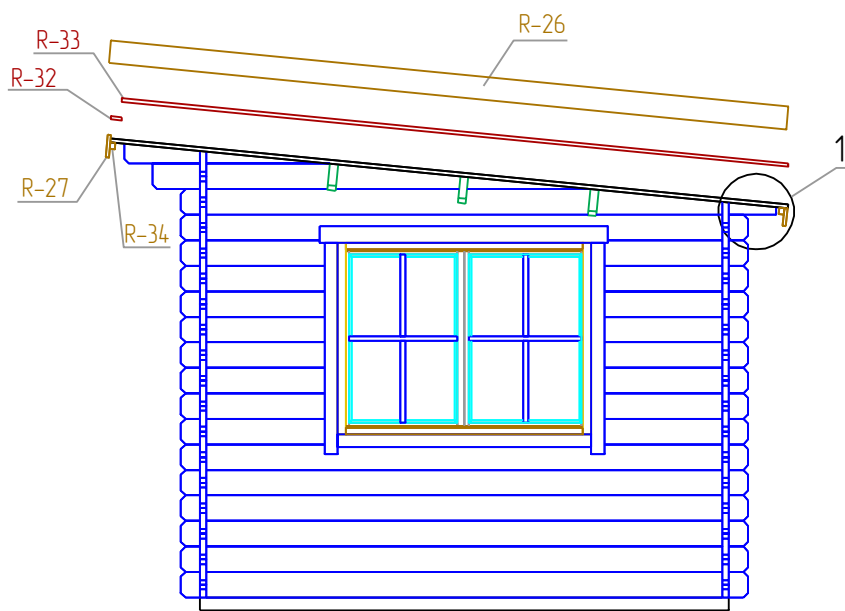


STAGE 6

Lillian 34 4X3 TP

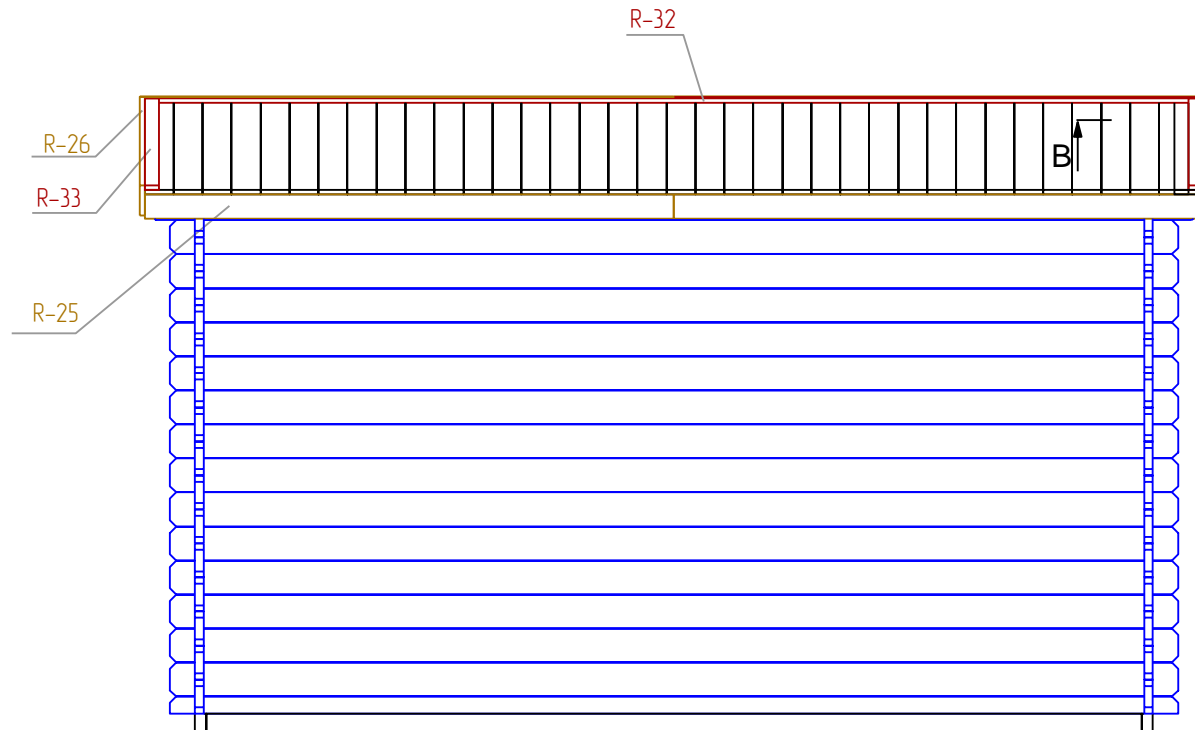



B-B


B-B
M 1:5

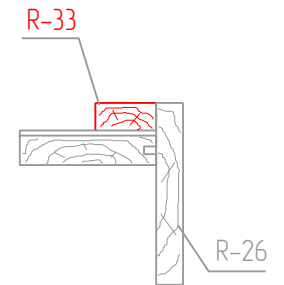

STAGE 7


Lillian 34 4X3 TP

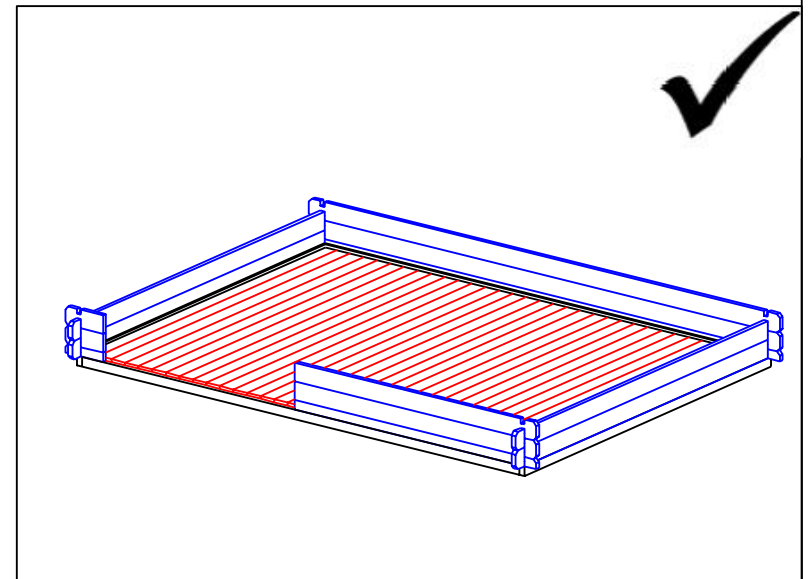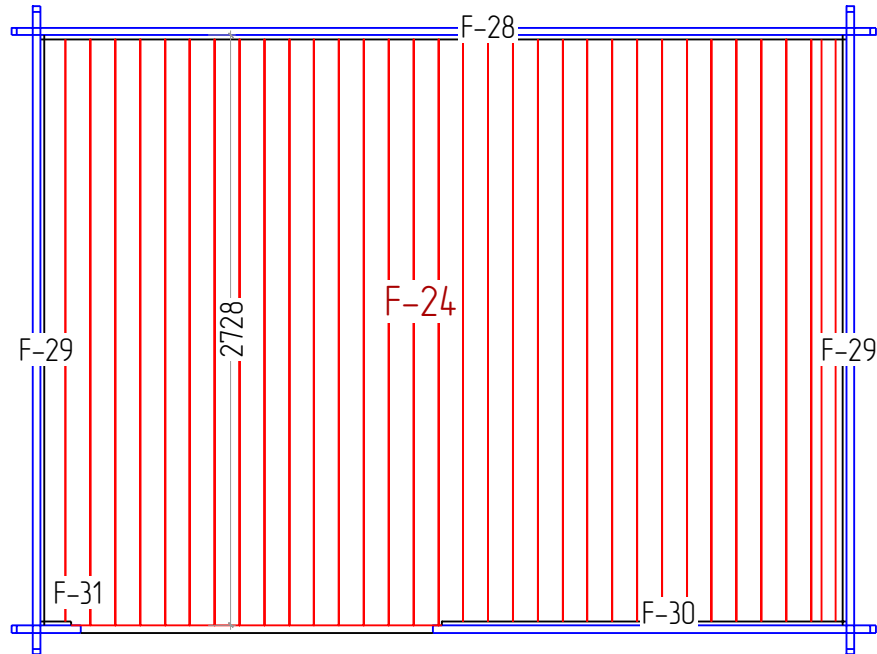

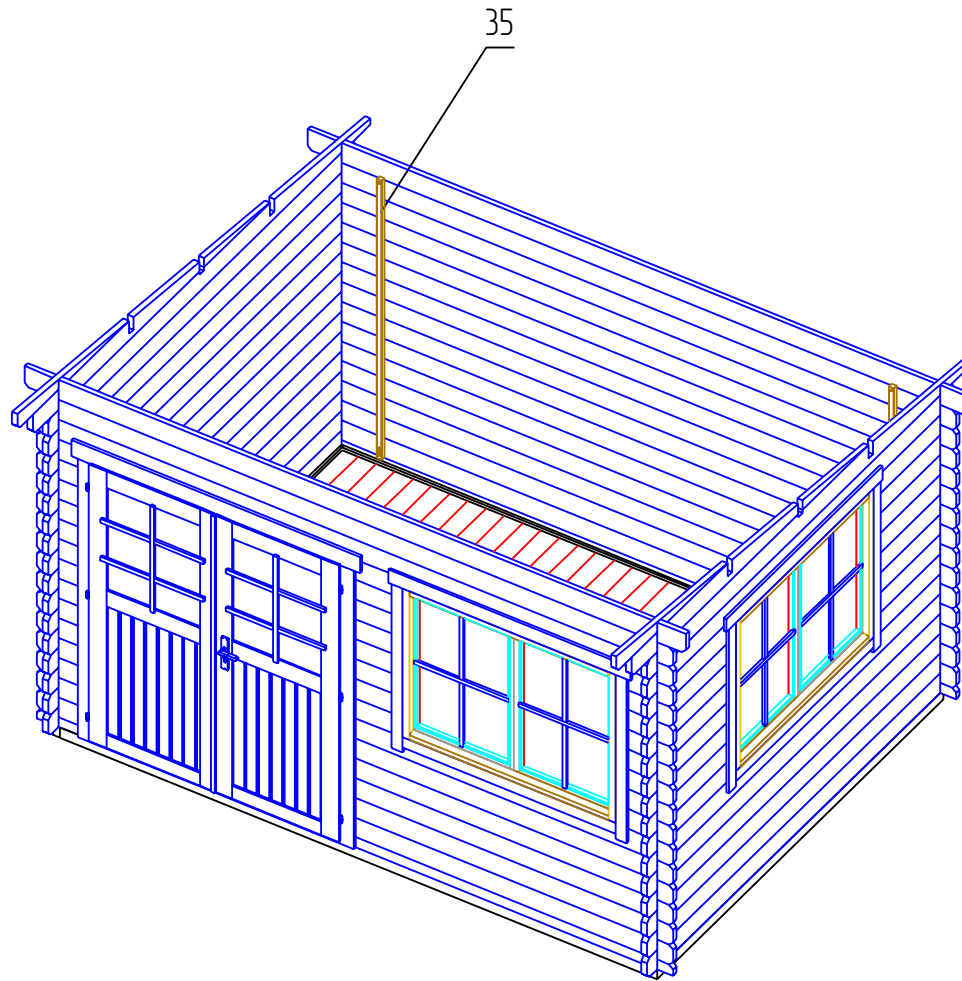


STAGE 1

F
NR: 20
PSC: 6
B/H: 44mm/68mm
L: 3712mm

 


F
NR: 21
PSC: 2
B/H: 44mm/68mm
L: 2800mm

 


STAGE 2


W
NR: A 1
PSC: 1
B/H: 34mm/68mm
L: 2050mm

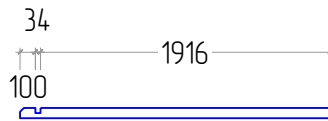


W
NR: A 2
PSC: 1
B/H: 34mm/68mm
L: 320mm

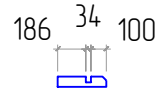


W
NR: A 3
PSC: 1
B/H: 34mm/135mm
L: 4160mm

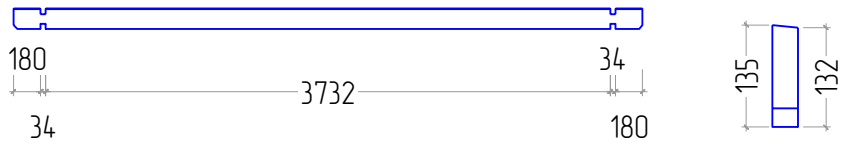

W
NR: A 4
PSC: 2
B/H: 34mm/135mm
L: 4000mm

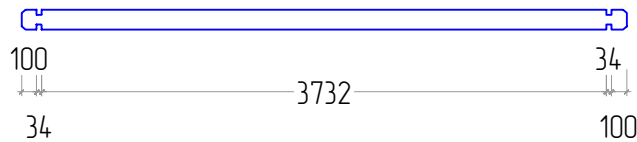


W
NR: A 5
PSC: 6
B/H: 34mm/135mm
L: 2050mm

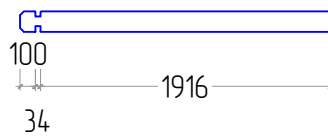


W
NR: A 6
PSC: 8
B/H: 34mm/135mm
L: 330mm



W
NR: A 7
PSC: 22
B/H: 34mm/135mm
L: 320mm

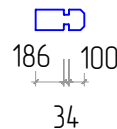


W
NR: B 8
PSC: 1
B/H: 34mm/68mm
L: 4000mm

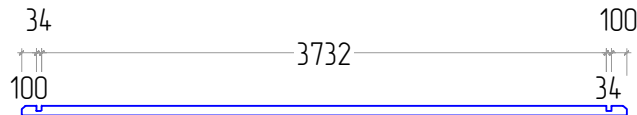


Lillian 34 4X3 TP


W
 NR: B 9
 PSC: 1
 B/H: 34mm/135mm
 L: 4160mm

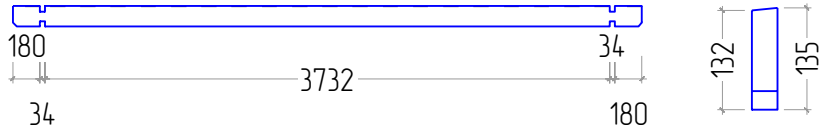


W
 NR: B 10
 PSC: 15
 B/H: 34mm/135mm
 L: 4000mm

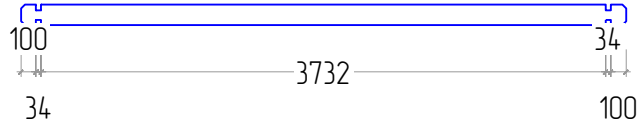


W
 NR: C 13
 PSC: 15
 B/H: 34mm/135mm
 L: 3000mm

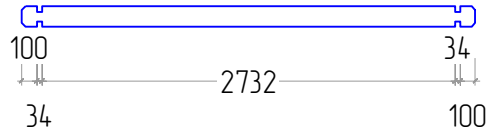

W
 NR: D 17
 PSC: 7
 B/H: 34mm/135mm
 L: 3000mm

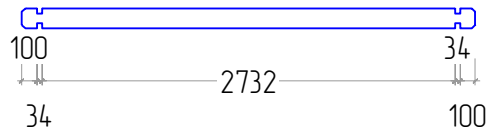

W
 NR: D 19
 PSC: 16
 B/H: 34mm/135mm
 L: 800mm

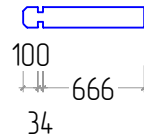

W
 NR: C
 PSC: 1



W
 NR: D
 PSC: 1



STAGE 3

Door
 PSC: 1
 B/H: 1630mm/1958mm

Window
 PSC: 2
 B/H: 1400mm/1080mm

STAGE 4

R
 NR: 22
 PSC: 3
 B/H: 44mm/140mm
 L: 4160mm



STAGE 5

R
NR: 23
PSC: 38
B/H: 20mm/115mm
L: 3600mm



STAGE 6

R
NR: 25
PSC: 2
B/H: 18mm/95mm
L: 2100mm



R
NR: 26
PSC: 2
B/H: 18mm/120mm
L: 3600mm



R
NR: 27
PSC: 2
B/H: 18mm/120mm
L: 2118mm



R
NR: 32
PSC: 1
B/H: 18mm/58mm
L: 4200mm



R
NR: 33
PSC: 2
B/H: 18mm/58mm
L: 3542mm



R
NR: 34
PSC: 2
B/H: 28mm/34mm
L: 4200mm



STAGE 7

F
NR: 24
PSC: 34
B/H: 20mm/115mm
L: 2728mm




F
NR: 28
PSC: 1
B/H: 18mm/20mm
L: 3732mm




F
NR: 29
PSC: 2
B/H: 18mm/20mm
L: 2732mm




W-C

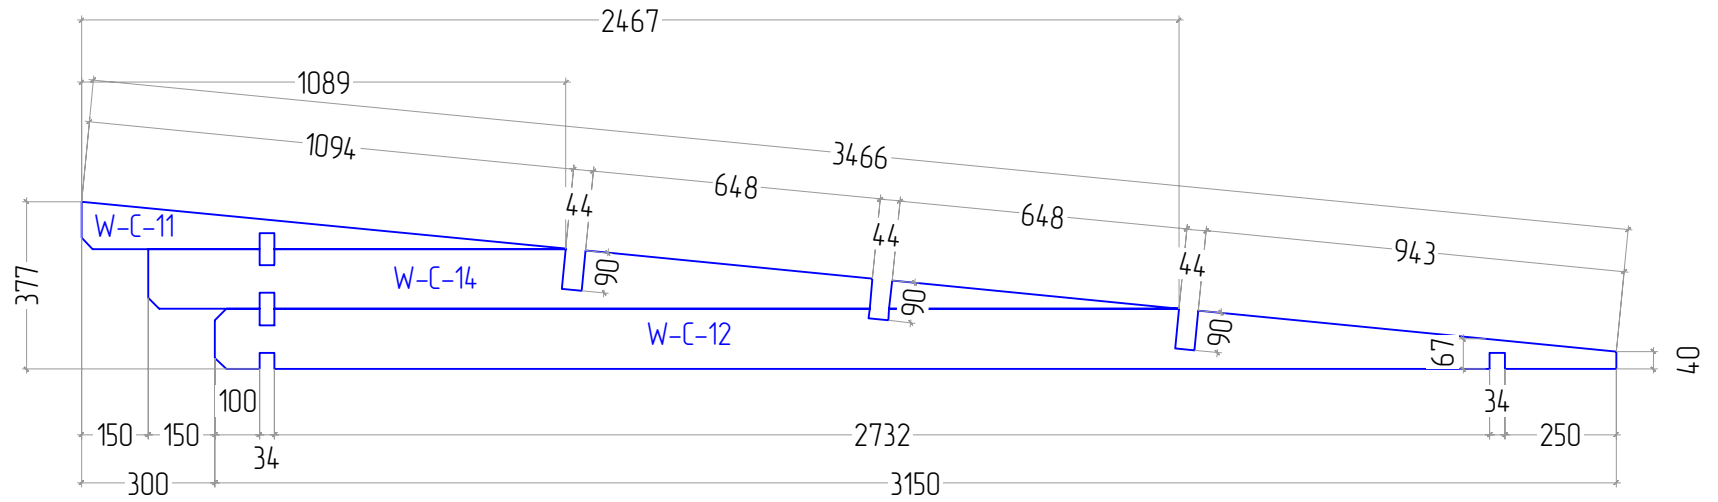


W-D

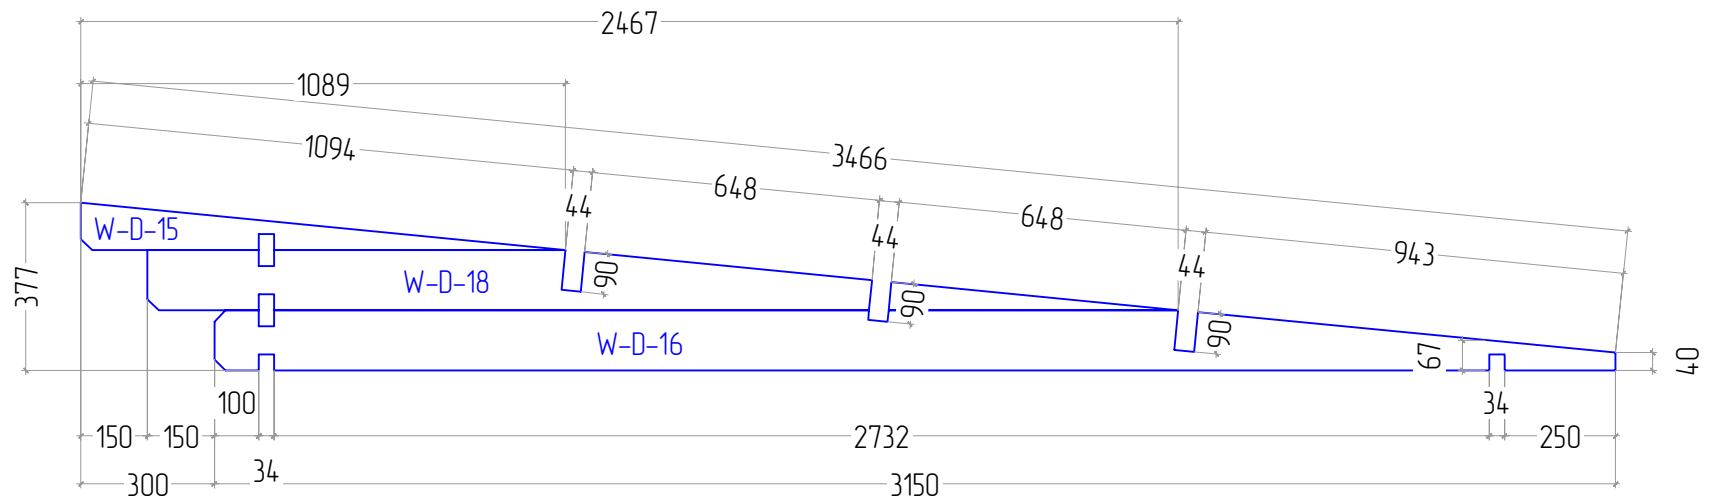

F
NR: 30
PSC: 1
B/H: 18mm/20mm
L: 1873mm

 

F
NR: 31
PSC: 1
B/H: 18mm/20mm
L: 143mm

 

STAGE 8

NR: 35
PSC: 4
B/H: 28mm/34mm
L: 1900mm

